

ARCHITECTURAL DRAWINGS

DRAWING NO	DRAWING TITLE
ARC-01	LIST OF DRAWINGS
ARC-02	SiteL Plan
ARC-03	Plan BLOCK (A,B)
ARC-04	Plan BLOCK (C)
ARC-05	Elevations
ARC-06	Sections
ARC-07	Plan(Other Components)
ARC-08	Plan(Other Components)
ARC-09	Section (Other Components)
ARC-10	3D Other Components
ARC-11	3D VIEW



PHC of Al Salam - Nutrition program(ALF05)



AICS-Italian Agency for Development
Cooperation – SDN
13 Project St. no 33 Amarat, House no 25
Block 12 K-east Khartoum, SUDAN

AL-Amarat Mohamed Najeeb Street, Khartoum

TEL. +249925451234
+249115418666

EMAIL: DQTC.ENGINEERING@GMAIL.COM



DOUBLE QTC ENGINEERING

PROPERTY OF :
[Italian Agency for Development
Cooperation – SDN](#)

PROJECT NAME :

[PHC of Al Salam - Nutrition program
\(ALF05\)](#)

LOCATION :

[Northern East Al Fasher](#)

ARCHITECT :

[ENG.MOMIN YOUSIF MOHAMMED](#)
[STRUCTURAL ENGINEER :](#)

[ENG.Designer](#)

CHECKED BY :

[ENG. AMRAN MOHAMMED OTHMAN](#)

DRAWING TITLE :


[LIST OF DRAWINGS](#)

INDEX :

[ARC-01](#)

SCALE :



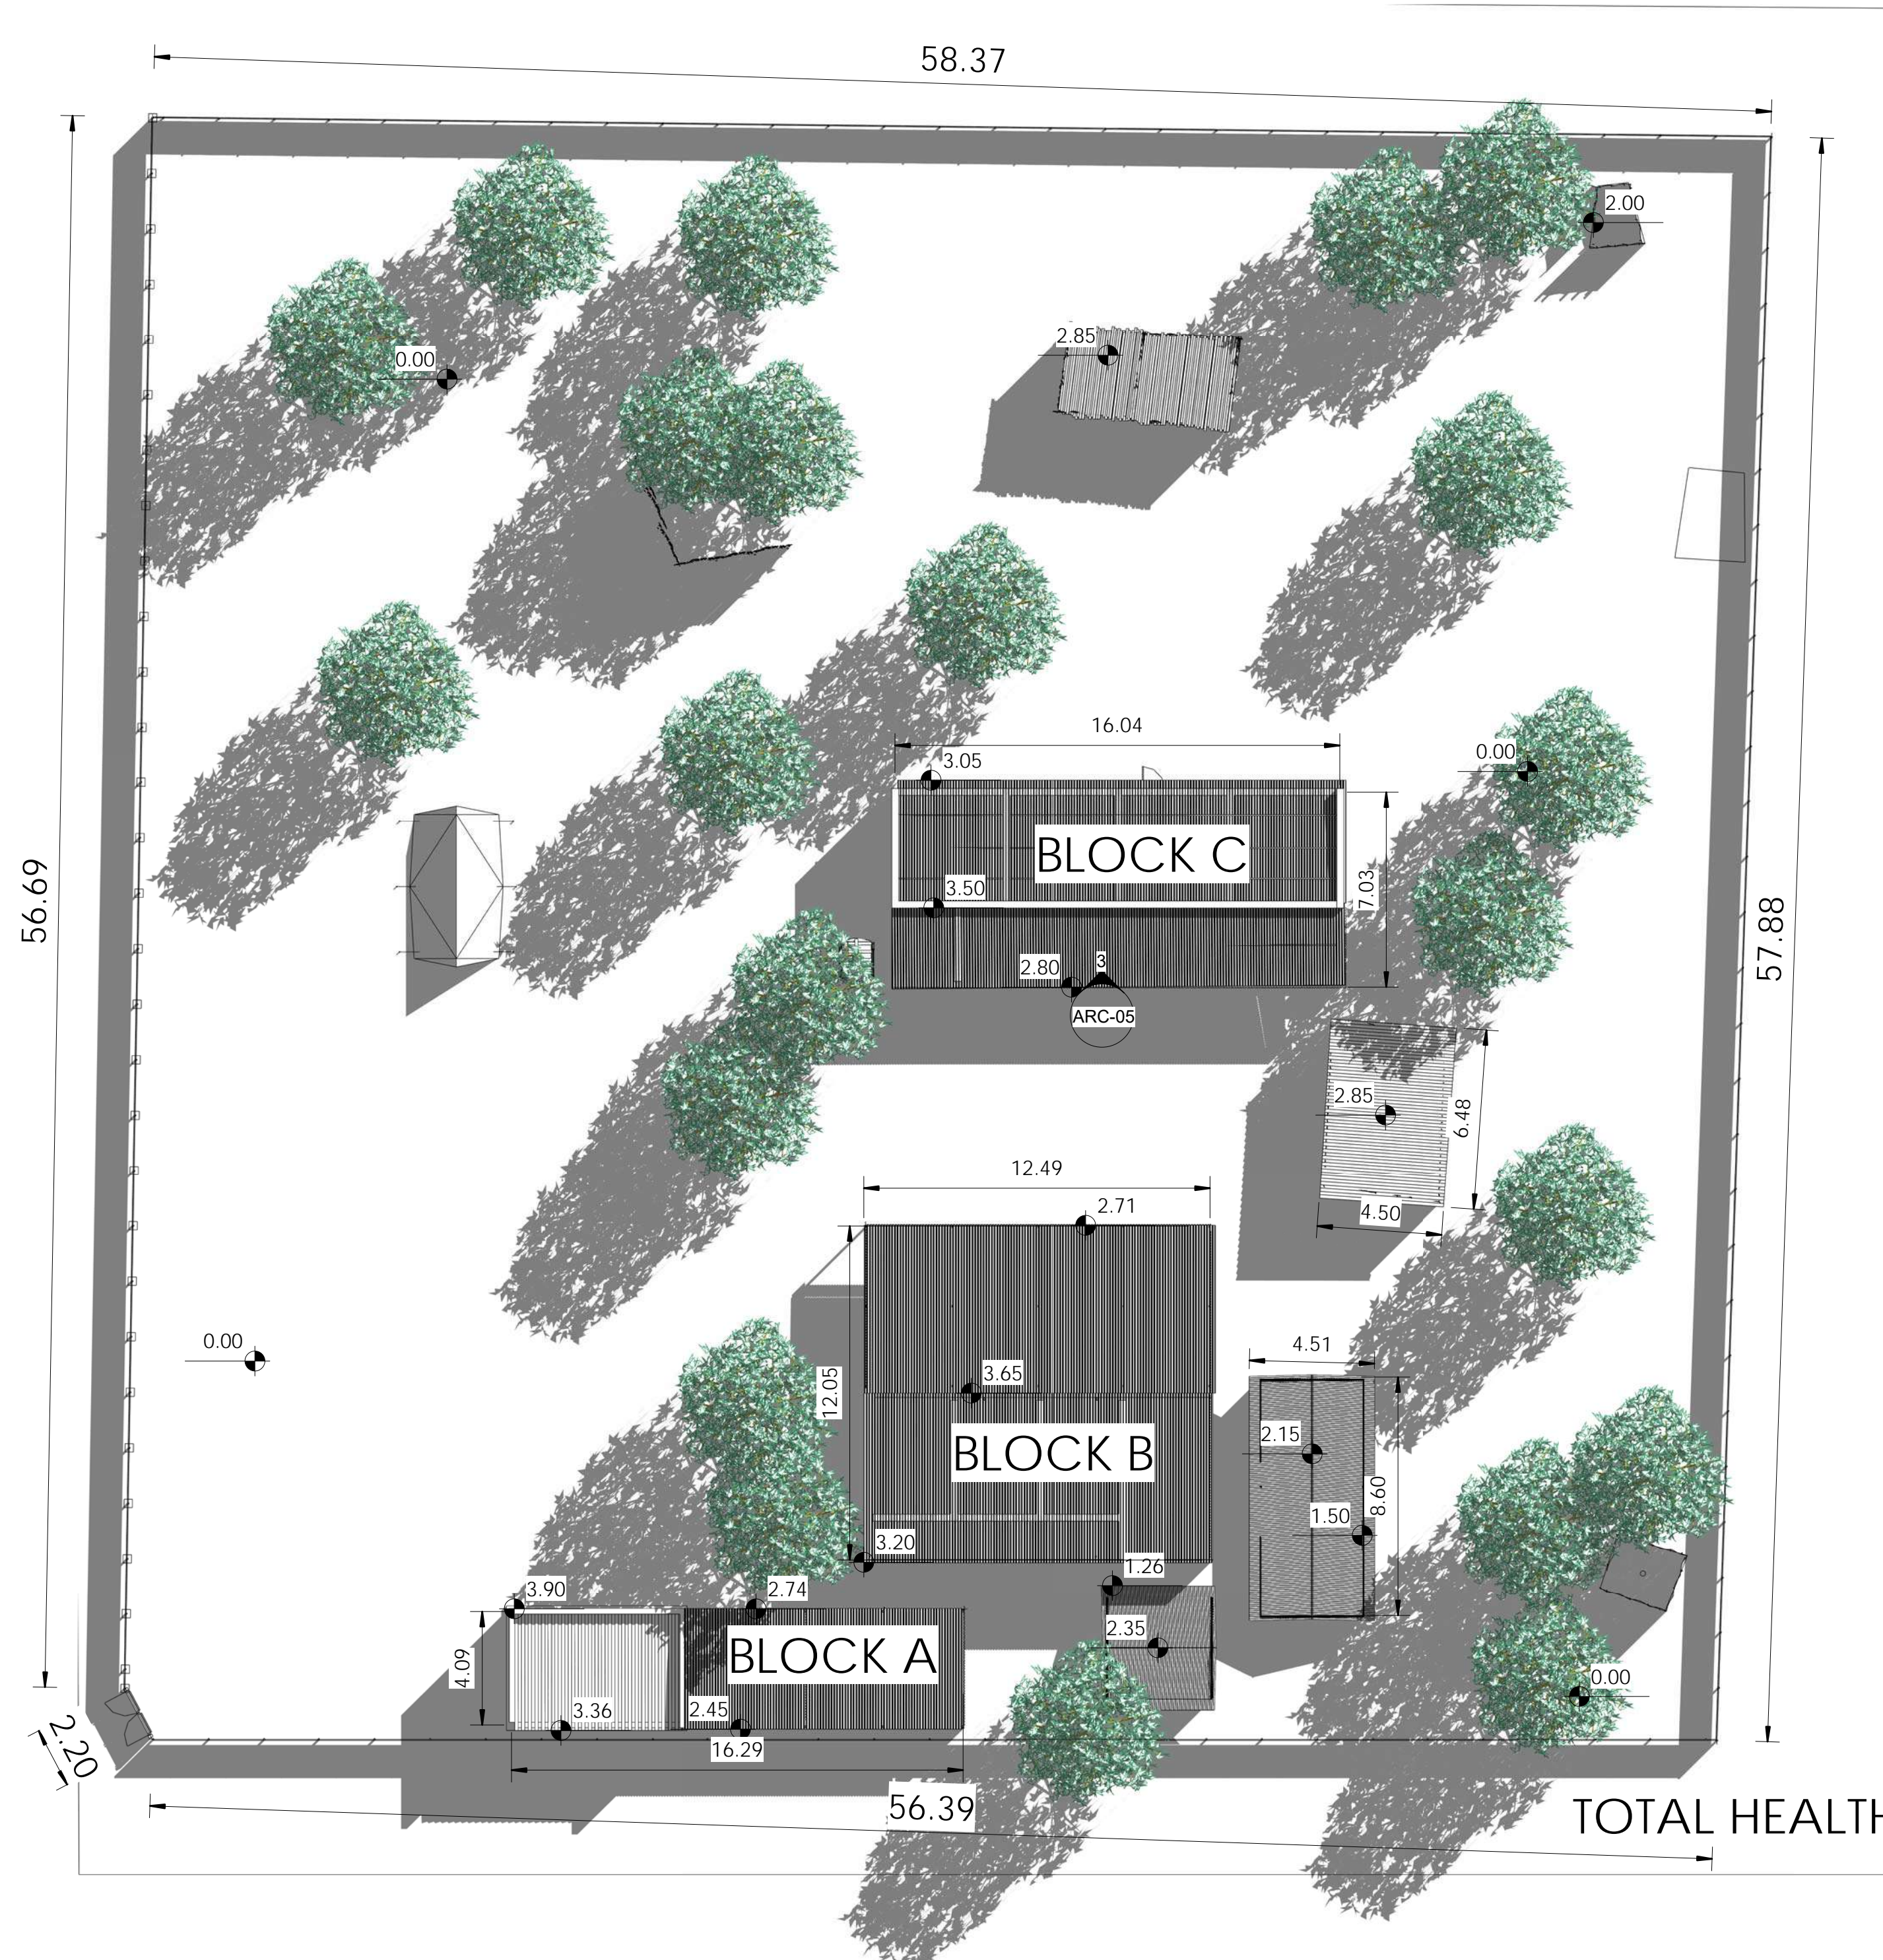

ZONE	AREA m ²
BLOCK A	63
BLOCK B	139
BLOCK C	94
OTHER	160
TOTAL	456

TOTAL HEALTH CENTER AREA= 3369 m²



AICS-Italian Agency for Development
Cooperation - SDN
13 Project St. no 33 Amarat, House no 25
Block 12 K-east Khartoum, SUDAN

AL-Amarat Mohamed Najeeb Street, Khartoum
TEL. +249925451234
+249115418666
EMAIL: DQTC.ENGINEERING@GMAIL.COM



PROPERTY OF :
Italian Agency for Development
Cooperation - SDN

PROJECT NAME :
PHC of Al Salam - Nutrition program
(ALF05)

LOCATION :
Northern East Al Fasher

ARCHITECT :
ENG.MOMIN YOUSIF MOHAMMED
STRUCTURAL ENGINEER :


ENG.Designer
CHECKED BY :
ENG. AMRAN MOHAMMED OTHMAN

DRAWING TITLE :
SiteL Plan


INDEX :
ARC-02

SCALE :
1 : 180



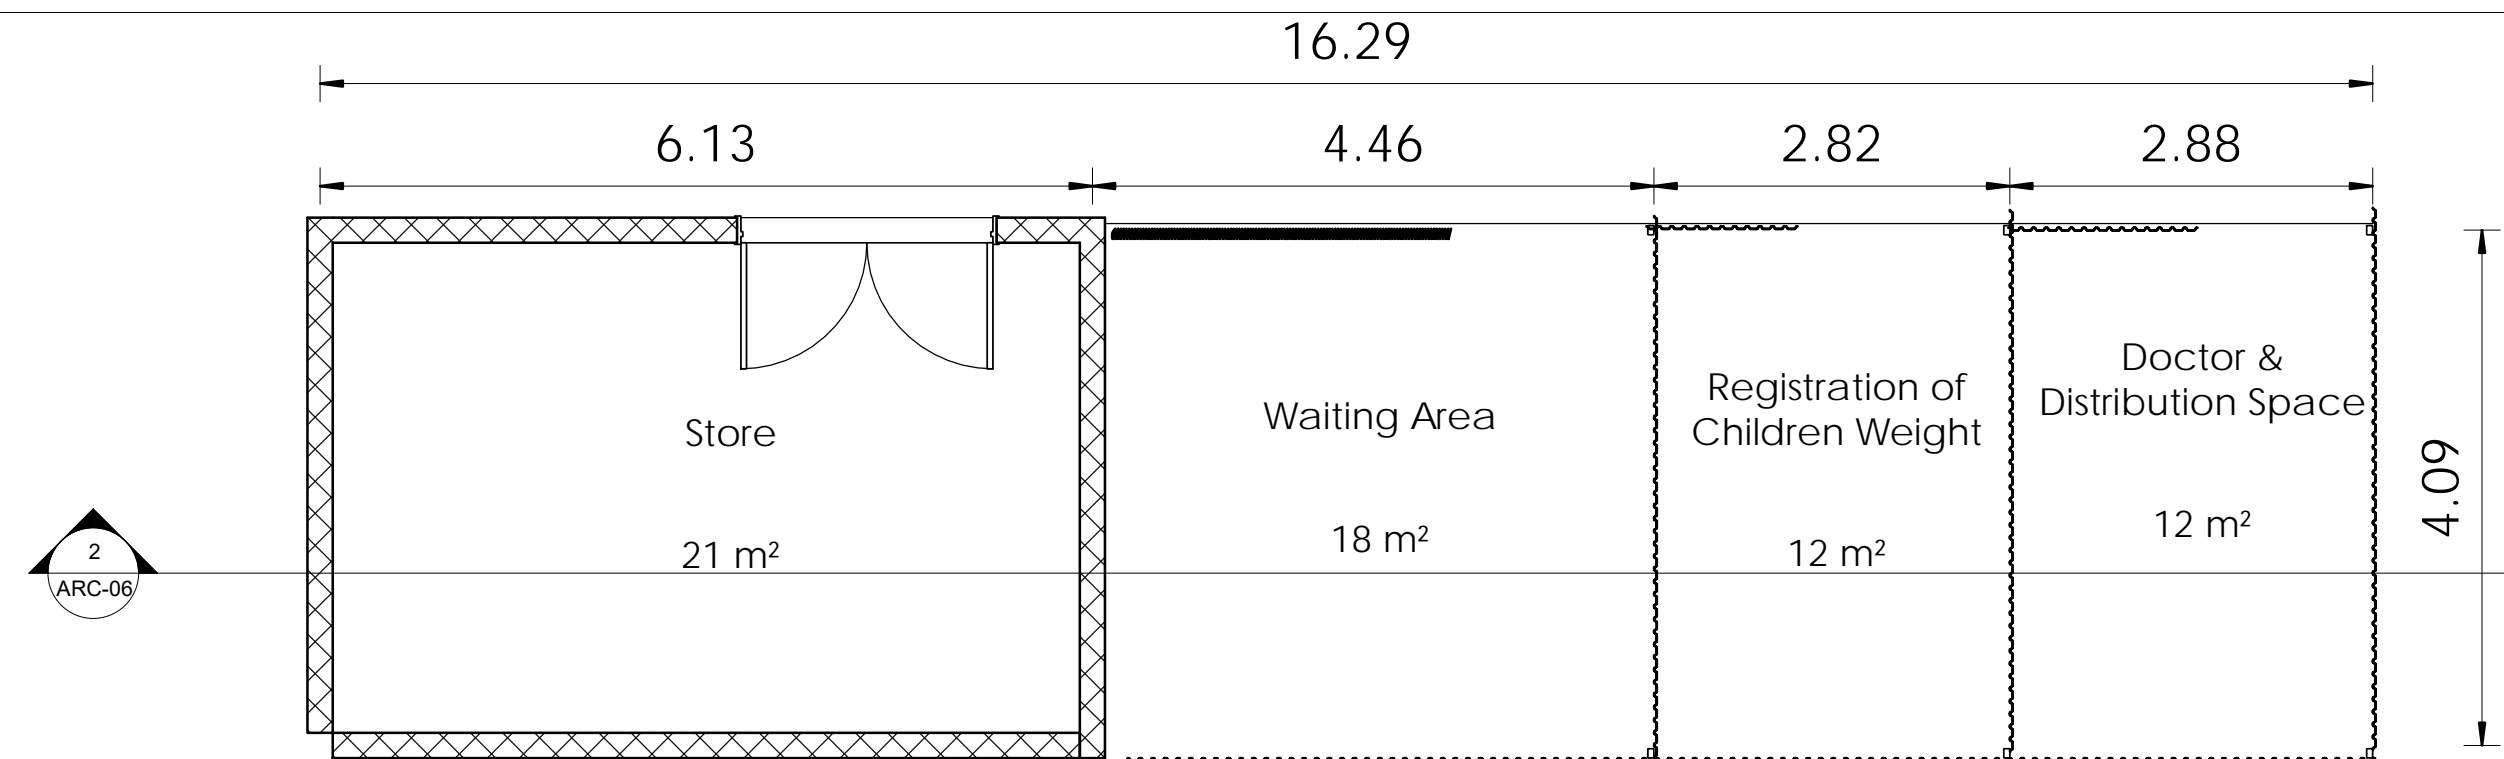

1 PLAN (BLOCK A)
1 : 60

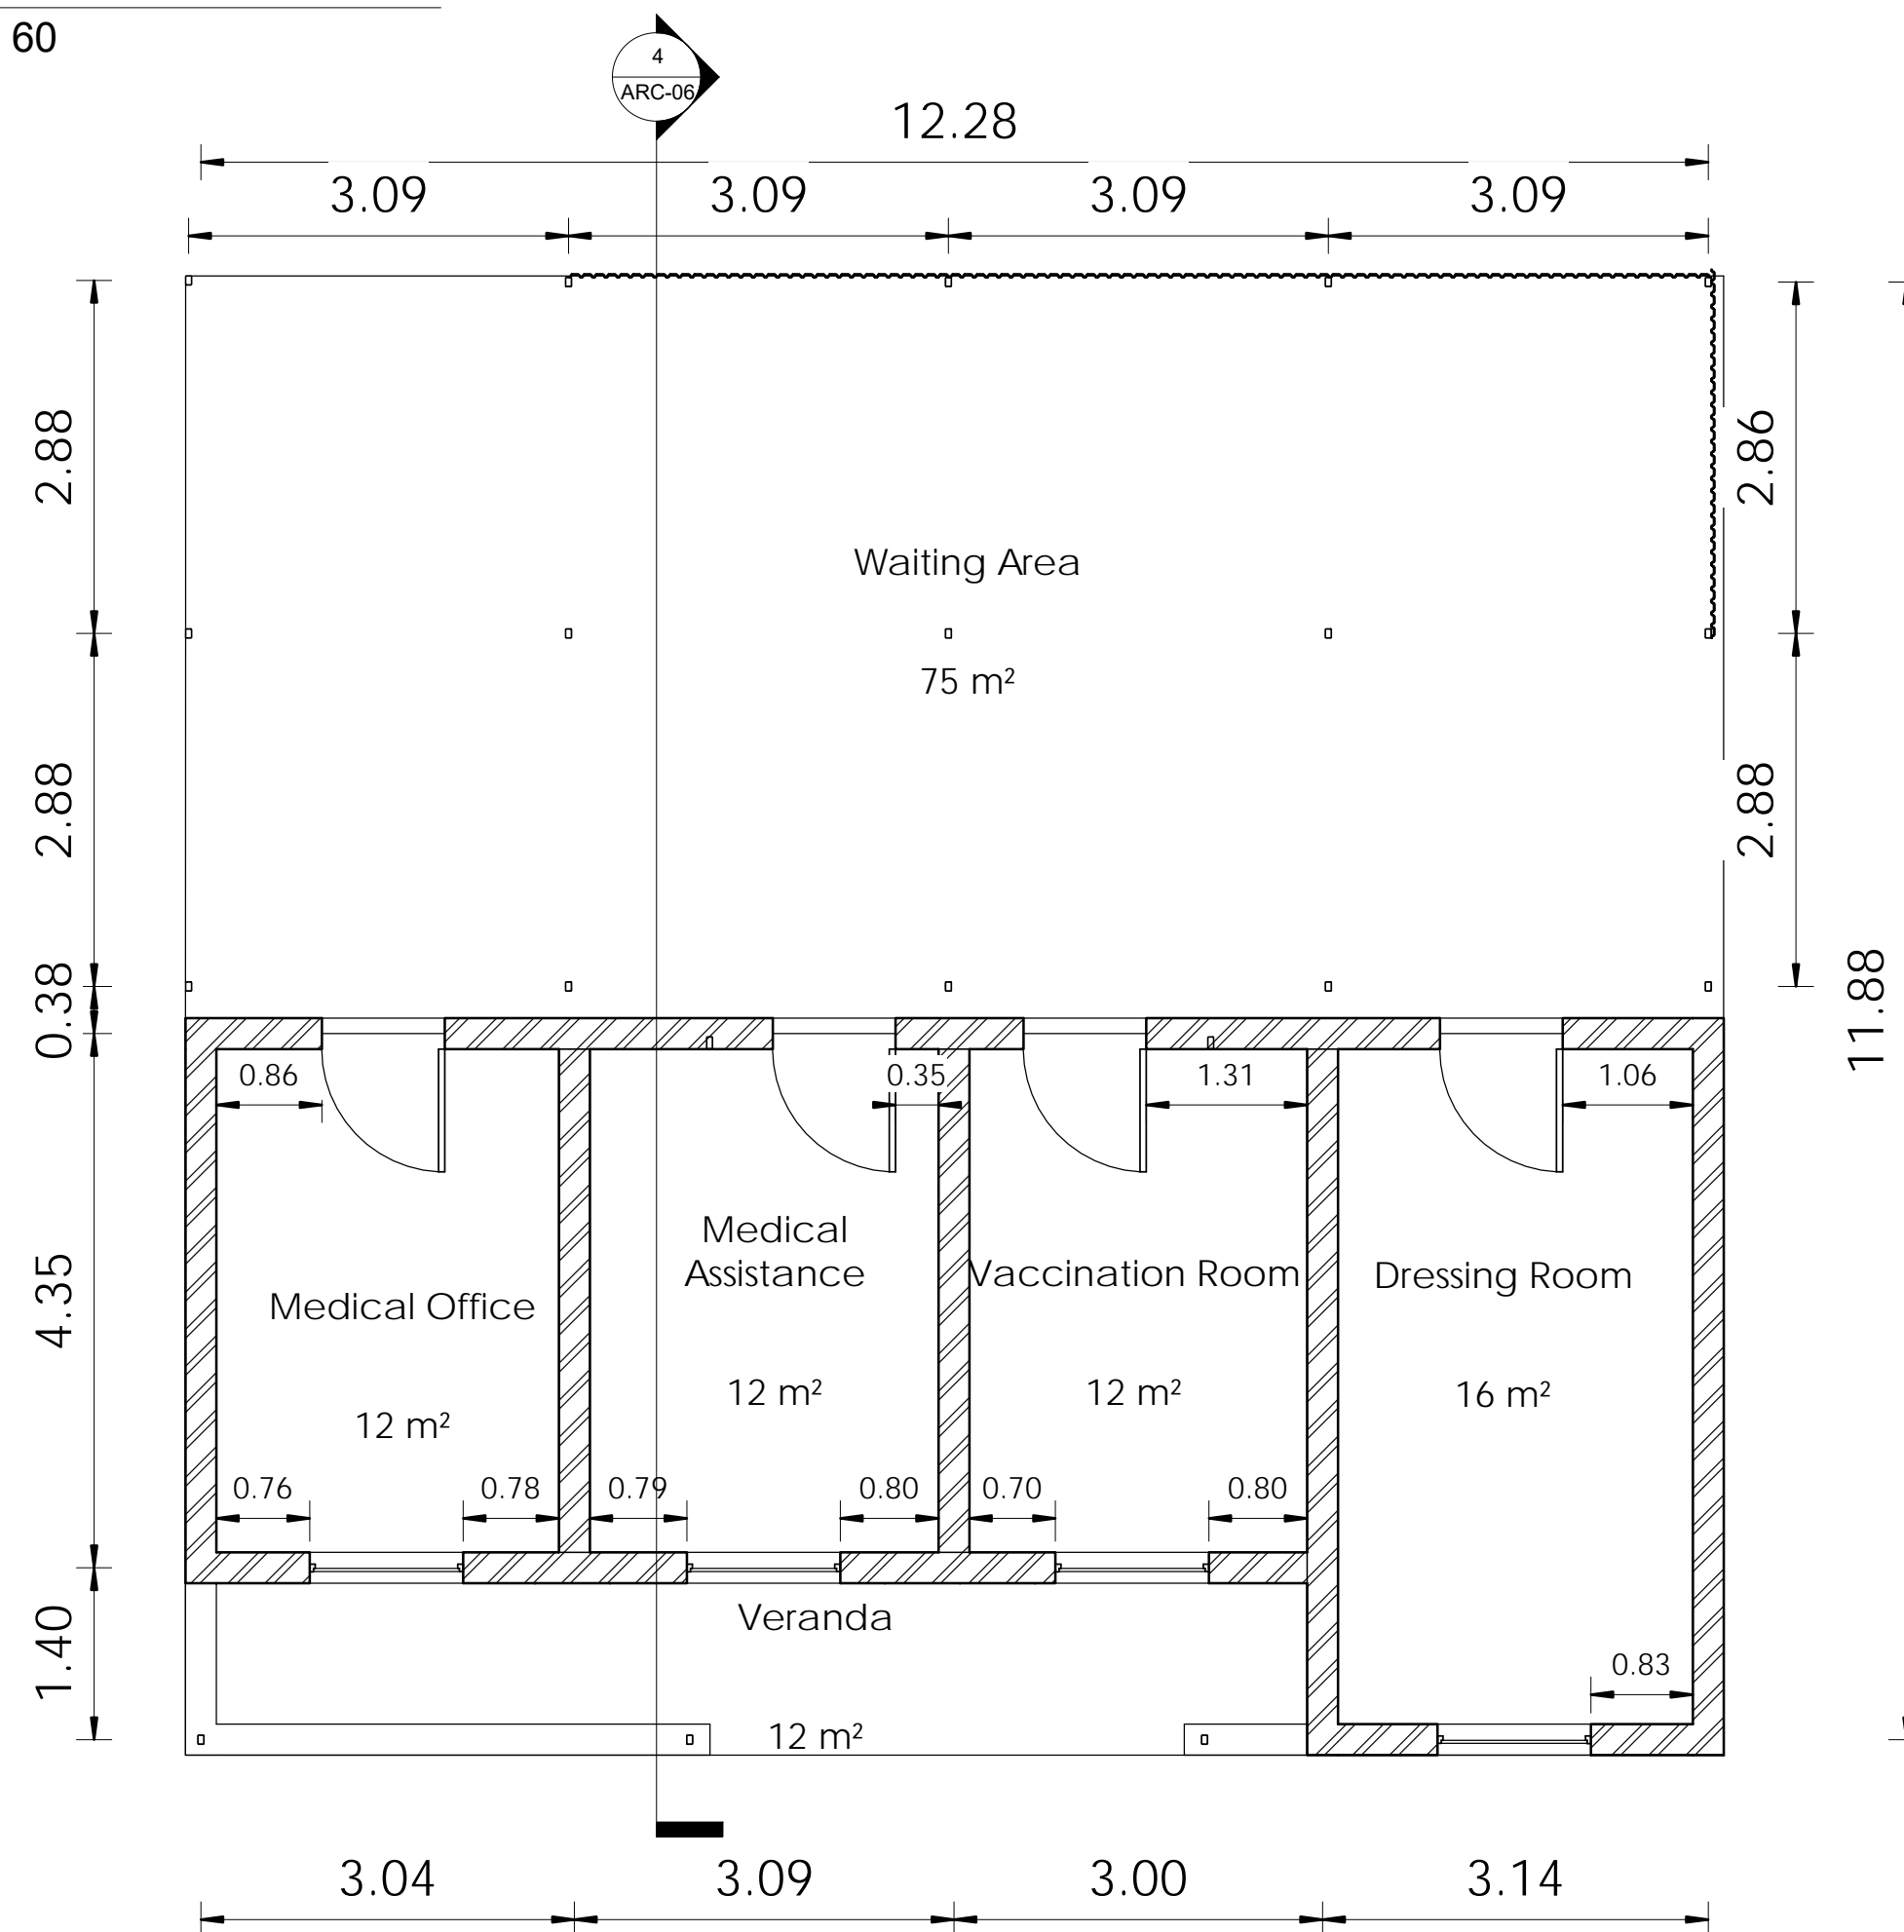

2 PLAN (BLOCK B)
1 : 60



AICS-Italian Agency for Development
Cooperation - SDN
13 Project St. no 33 Amarat, House no 25
Block 12 K-east Khartoum, SUDAN

AL-Amarat Mohamed Najeeb Street, Khartoum

TEL. +249925451234

+249115418666

EMAIL: DQTC.ENGINEERING@GMAIL.COM



DOUBLE QTC ENGINEERING

PROPERTY OF :
Italian Agency for Development
Cooperation - SDN

PROJECT NAME :

PHC of Al Salam - Nutrition program
(ALF05)

LOCATION :

Northern East Al Fasher

ARCHITECT :

ENG.MOMIN YOUSIF MOHAMMED
STRUCTURAL ENGINEER :

ENG.Designer

CHECKED BY :

ENG. AMRAN MOHAMMED OTHMAN

DRAWING TITLE :

Plan BLOCK (A,B)

INDEX :

ARC-03

SCALE :

1 : 60




Tradition
ground
water tank

Elevated
Water Tank

2 PLAN (BLOCK C)

1 : 60

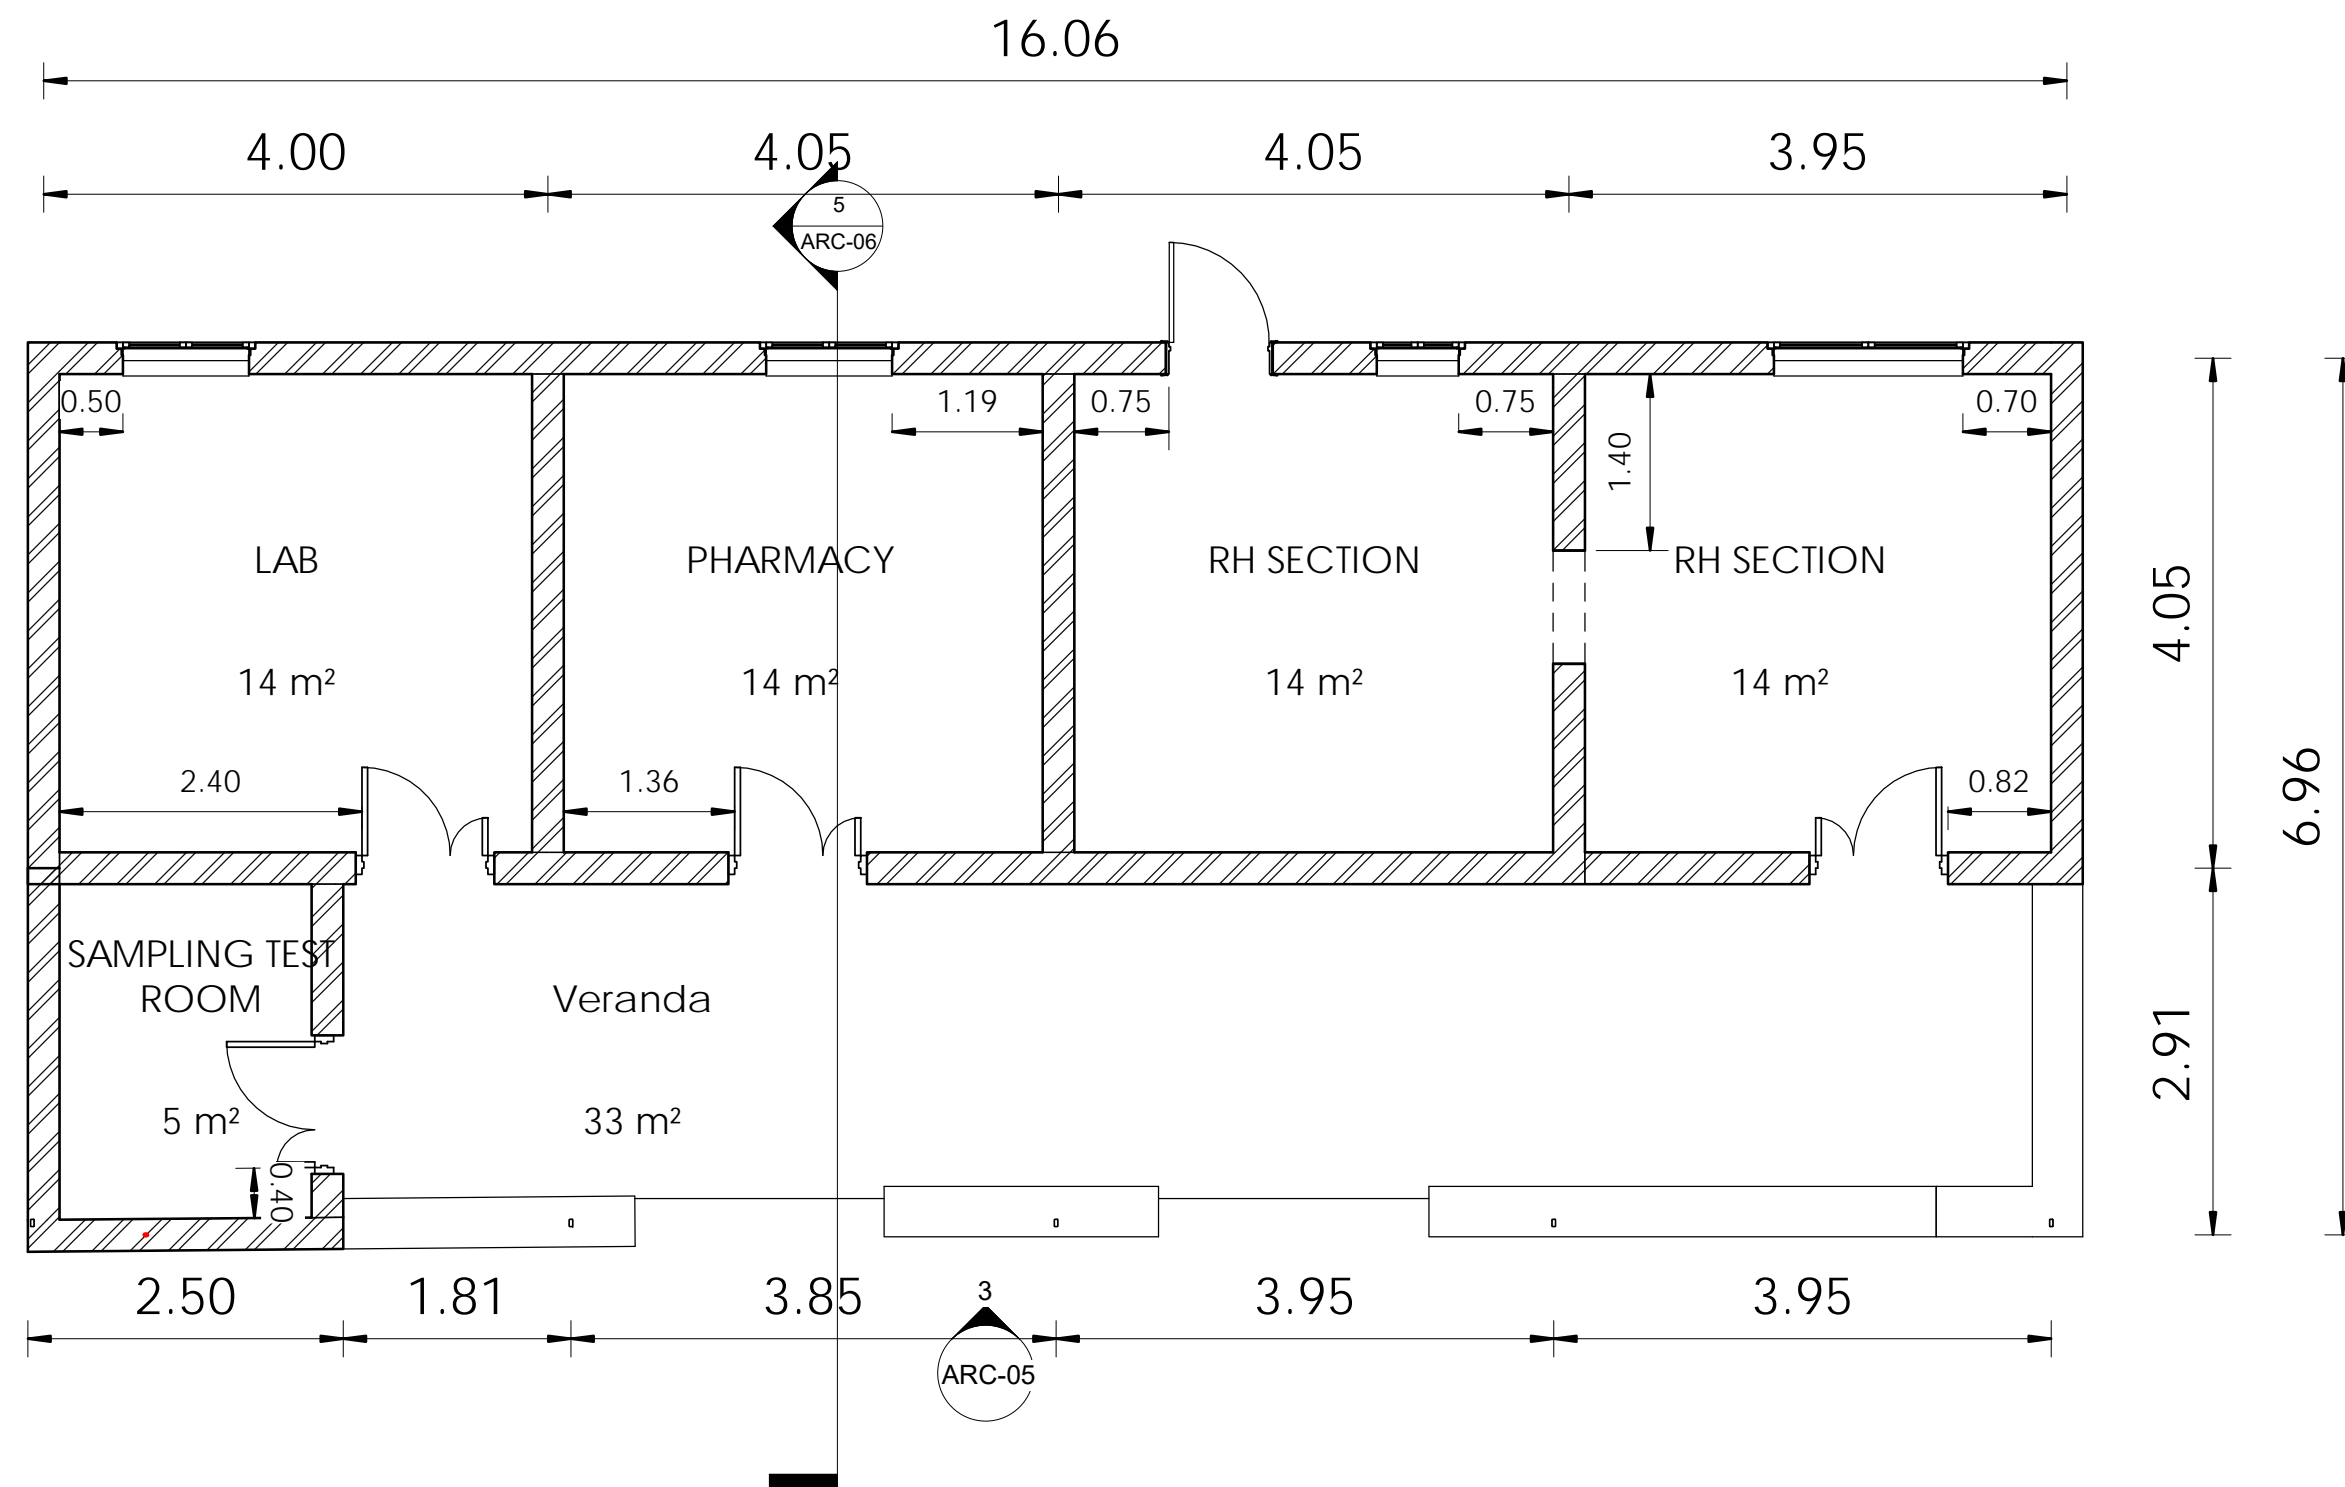

AICS-Italian Agency for Development
Cooperation - SDN
13 Project St. no 33 Amarat, House no 25
Block 12 K-east Khartoum, SUDAN

AL-Amarat Mohamed Najeeb Street, Khartoum

TEL. +249925451234
+249115418666

EMAIL: DQTC.ENGINEERING@GMAIL.COM



DOUBLE QTC ENGINEERING

PROPERTY OF :
Italian Agency for Development
Cooperation - SDN

PROJECT NAME :

PHC of Al Salam - Nutrition program
(ALF05)

LOCATION :

Northern East Al Fasher

ARCHITECT :

ENG.MOMIN YOUSIF MOHAMMED
STRUCTURAL ENGINEER :

ENG.Designer

CHECKED BY :

ENG. AMRAN MOHAMMED OTHMAN

DRAWING TITLE :

Plan BLOCK (C)


INDEX :

ARC-04


SCALE :

1 : 60




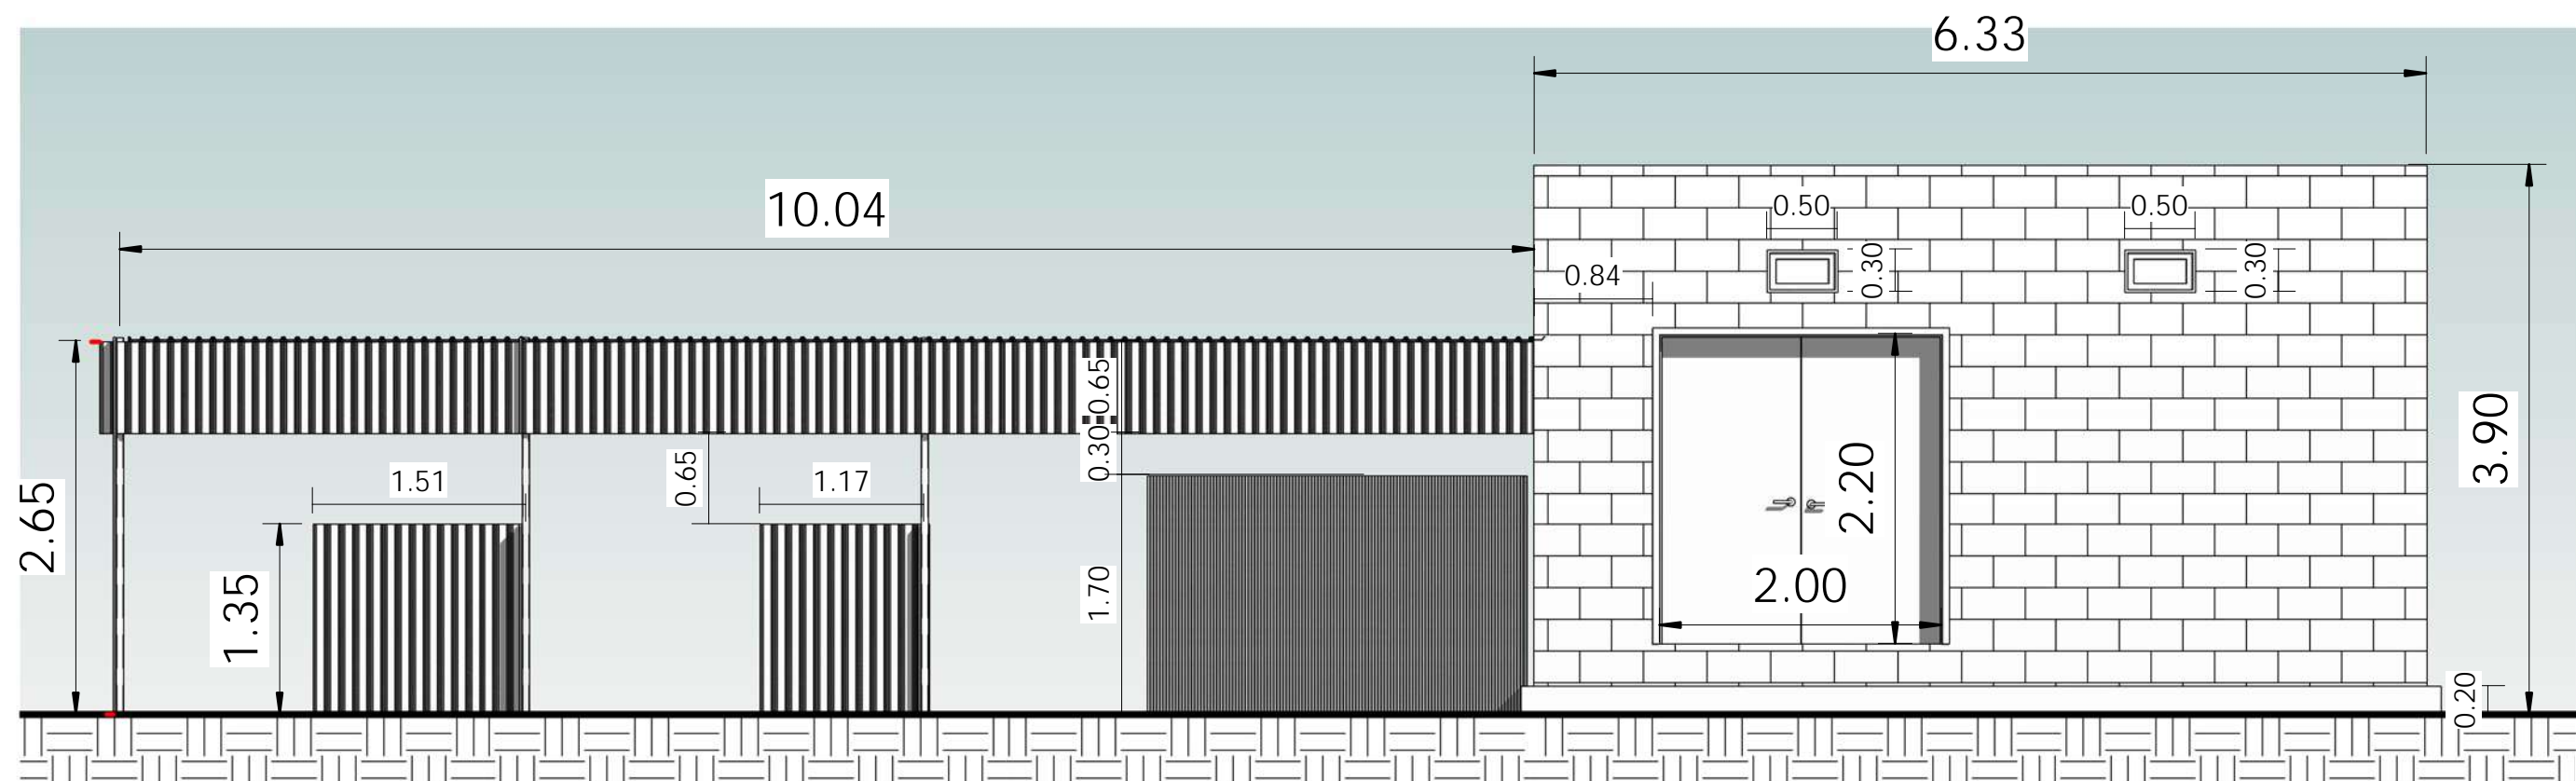

2 Block A North ELV
1 : 50

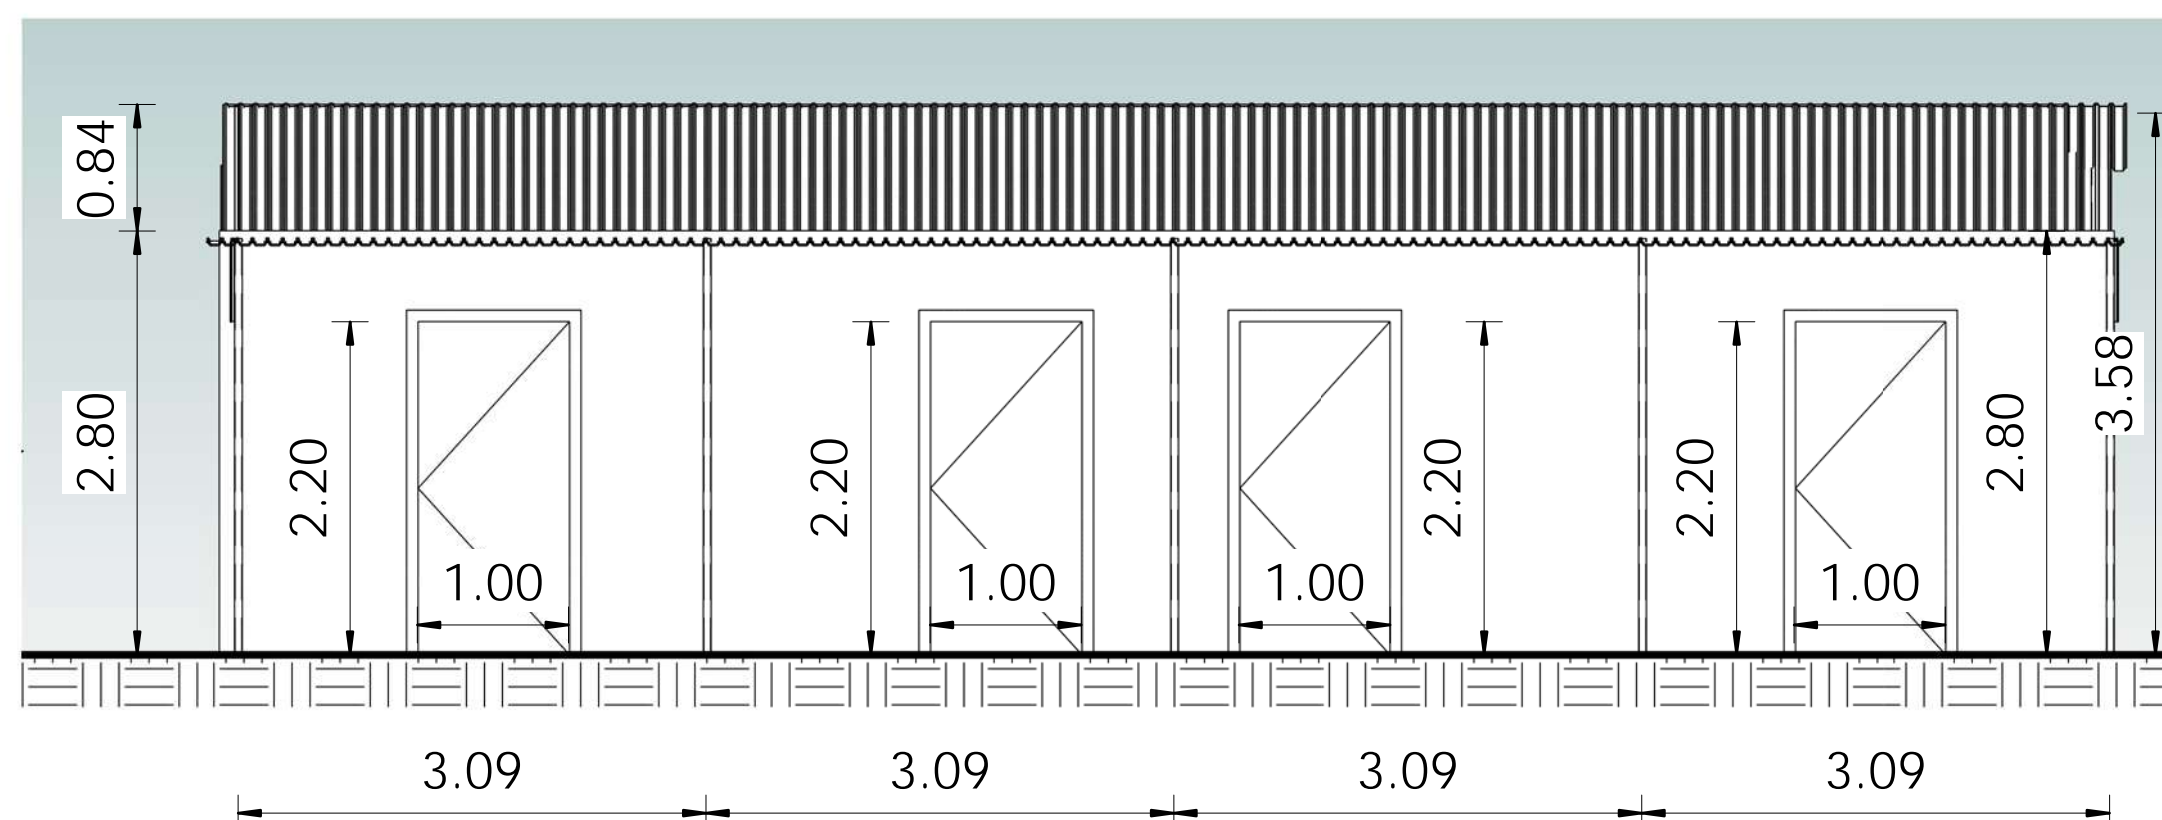

1 Block B North Elv
1 : 50

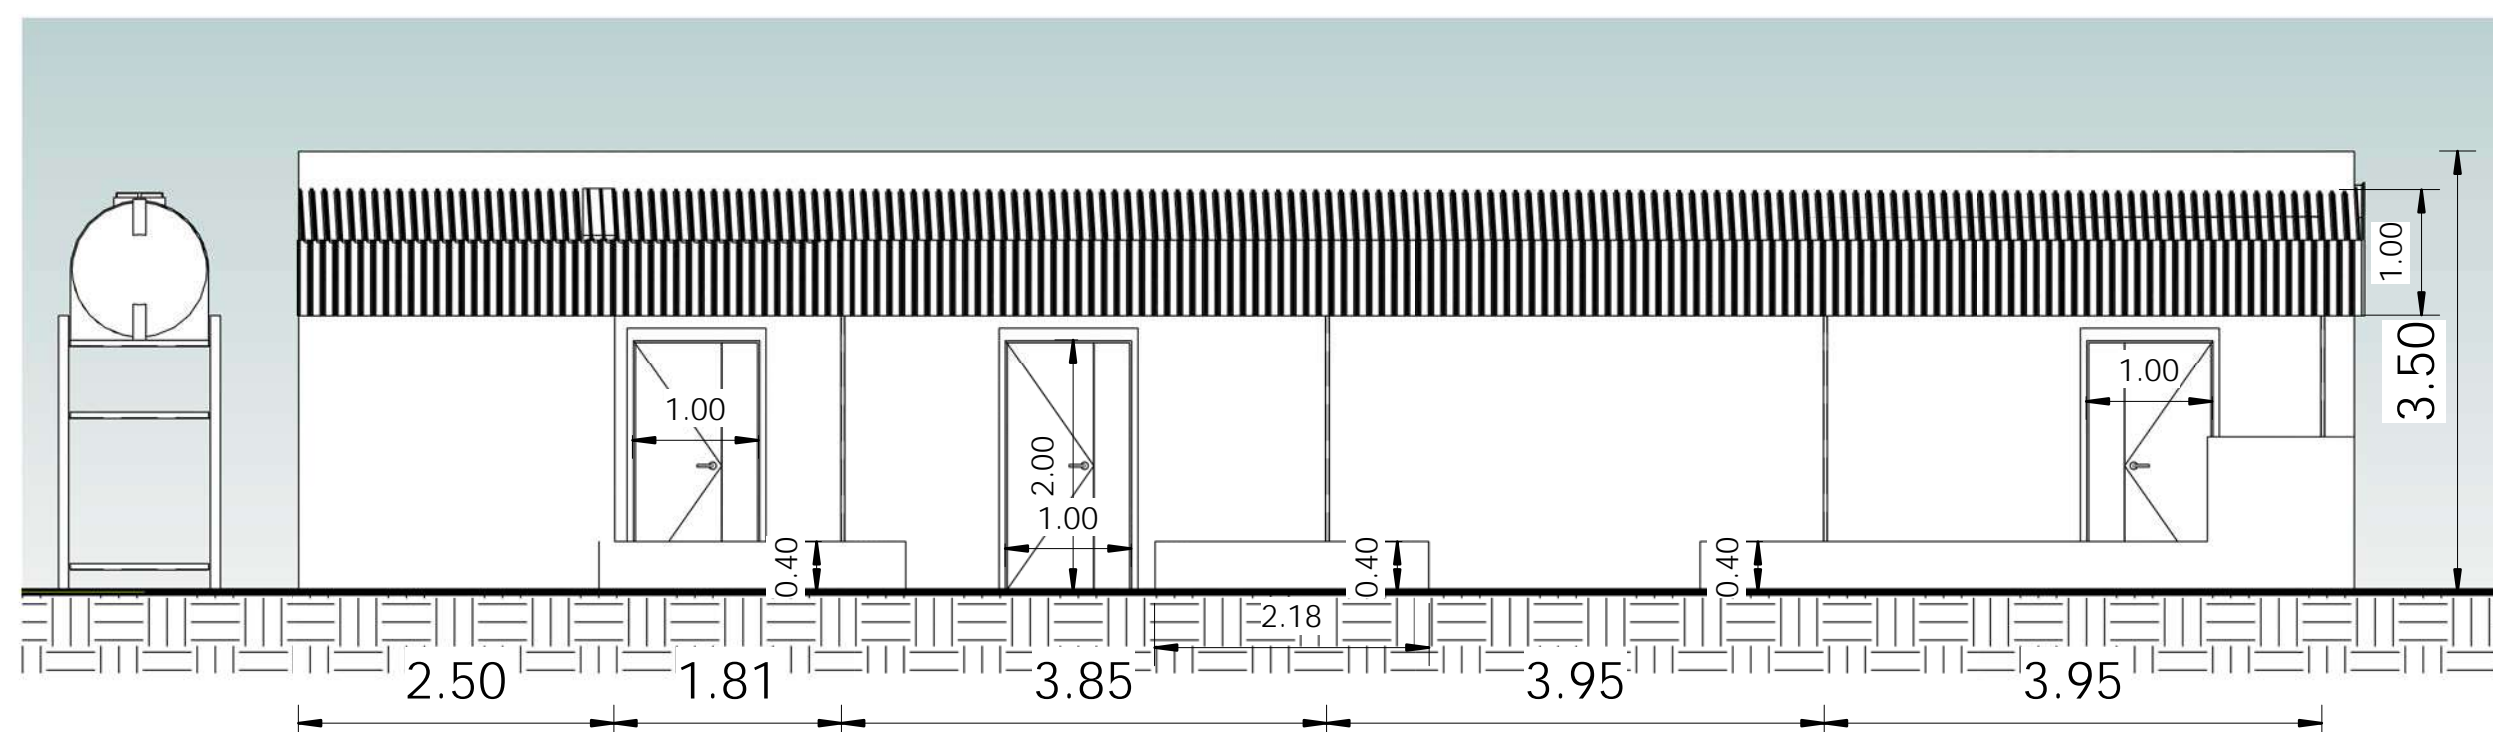

3 Block C South Elv
1 : 60



PROPERTY OF :
Italian Agency for Development
Cooperation - SDN

PROJECT NAME :
PHC of Al Salam - Nutrition program
(ALF05)

LOCATION :
Northern East Al Fasher

ARCHITECT :
ENG.Author
STRUCTURAL ENGINEER :

ENG.Designer


CHECKED BY :
ENG. AMRAN MOHAMMED OTHMAN

DRAWING TITLE :
Elevations


INDEX :
ARC-05

SCALE :
As indicated




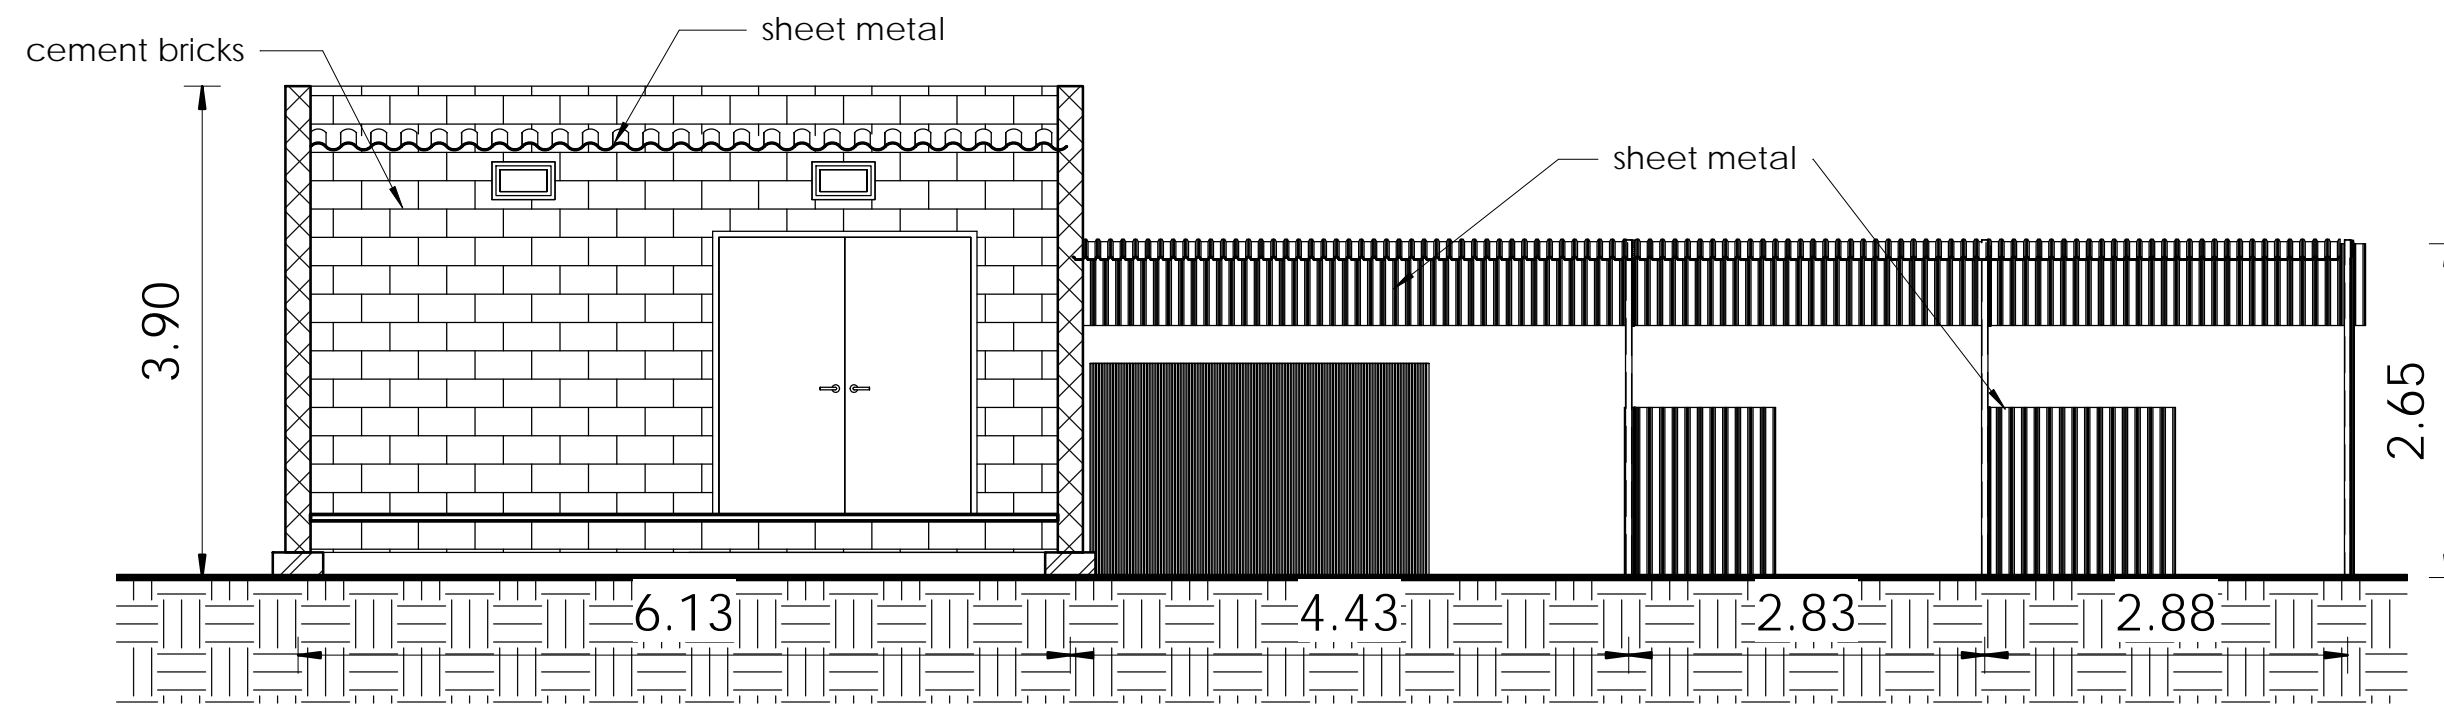

2 Block A Section
1 : 60

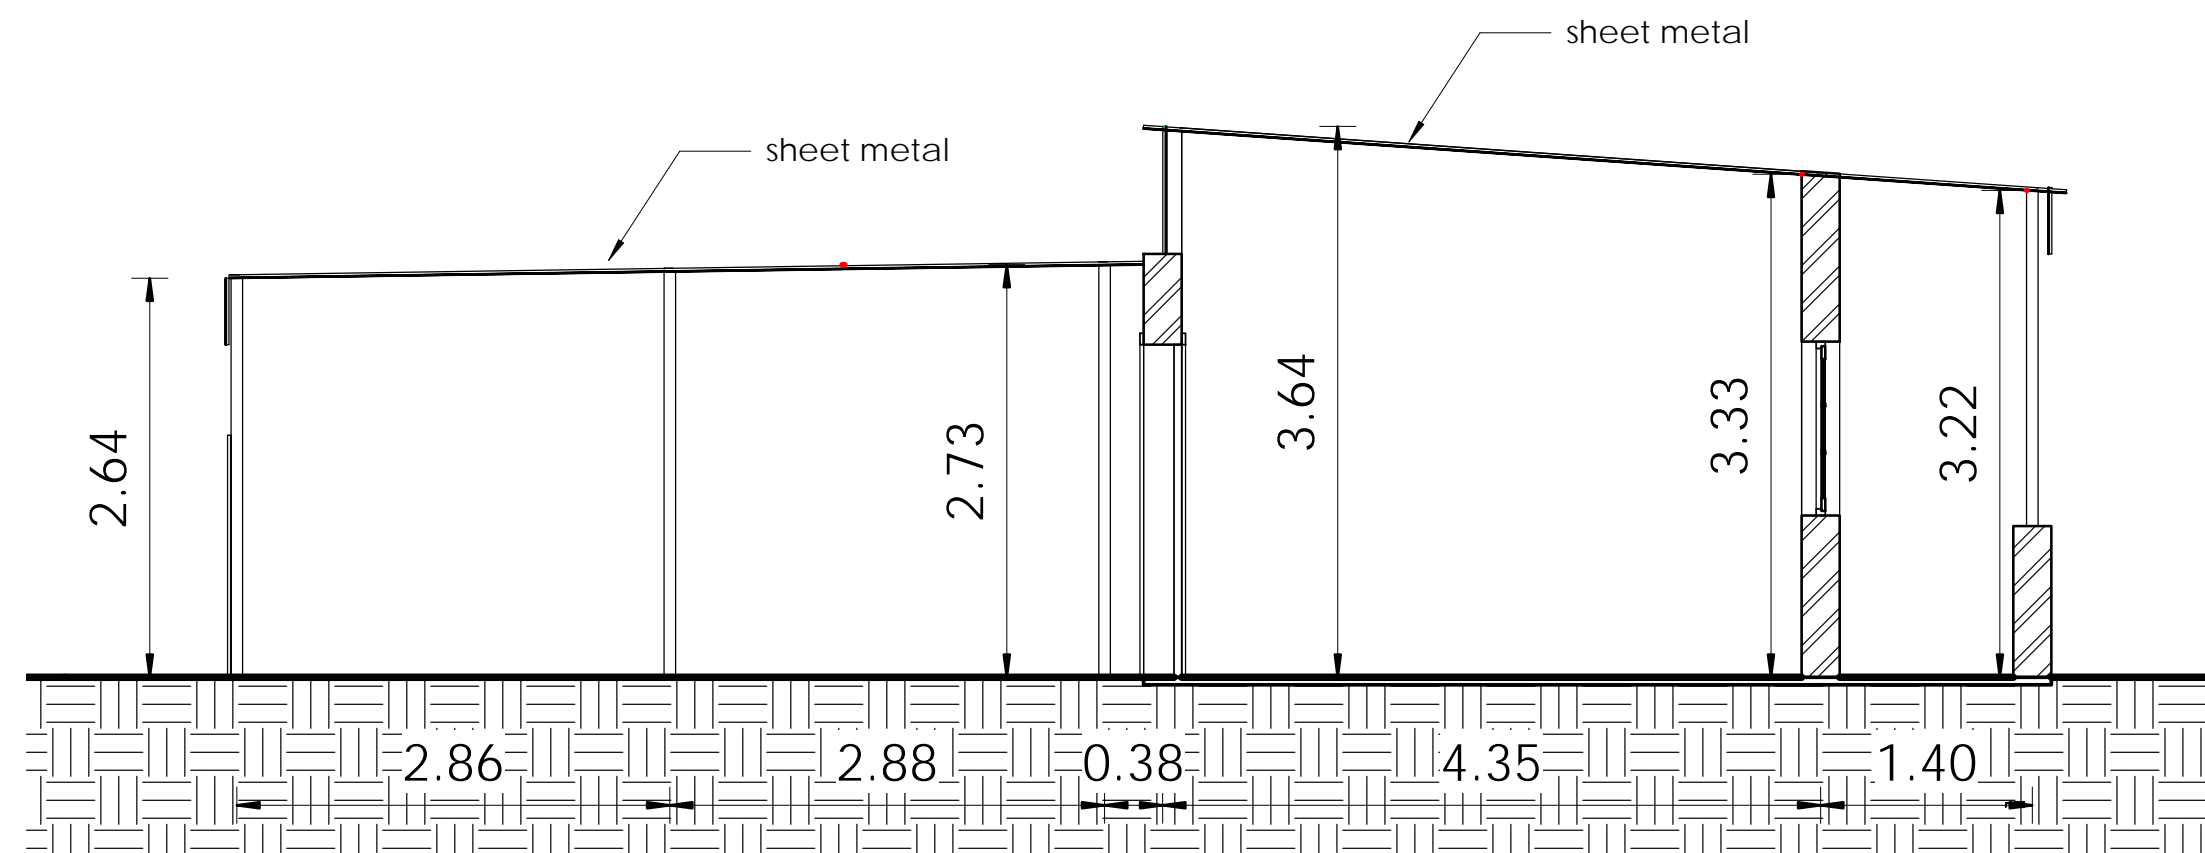

1 Block B Section
1 : 50

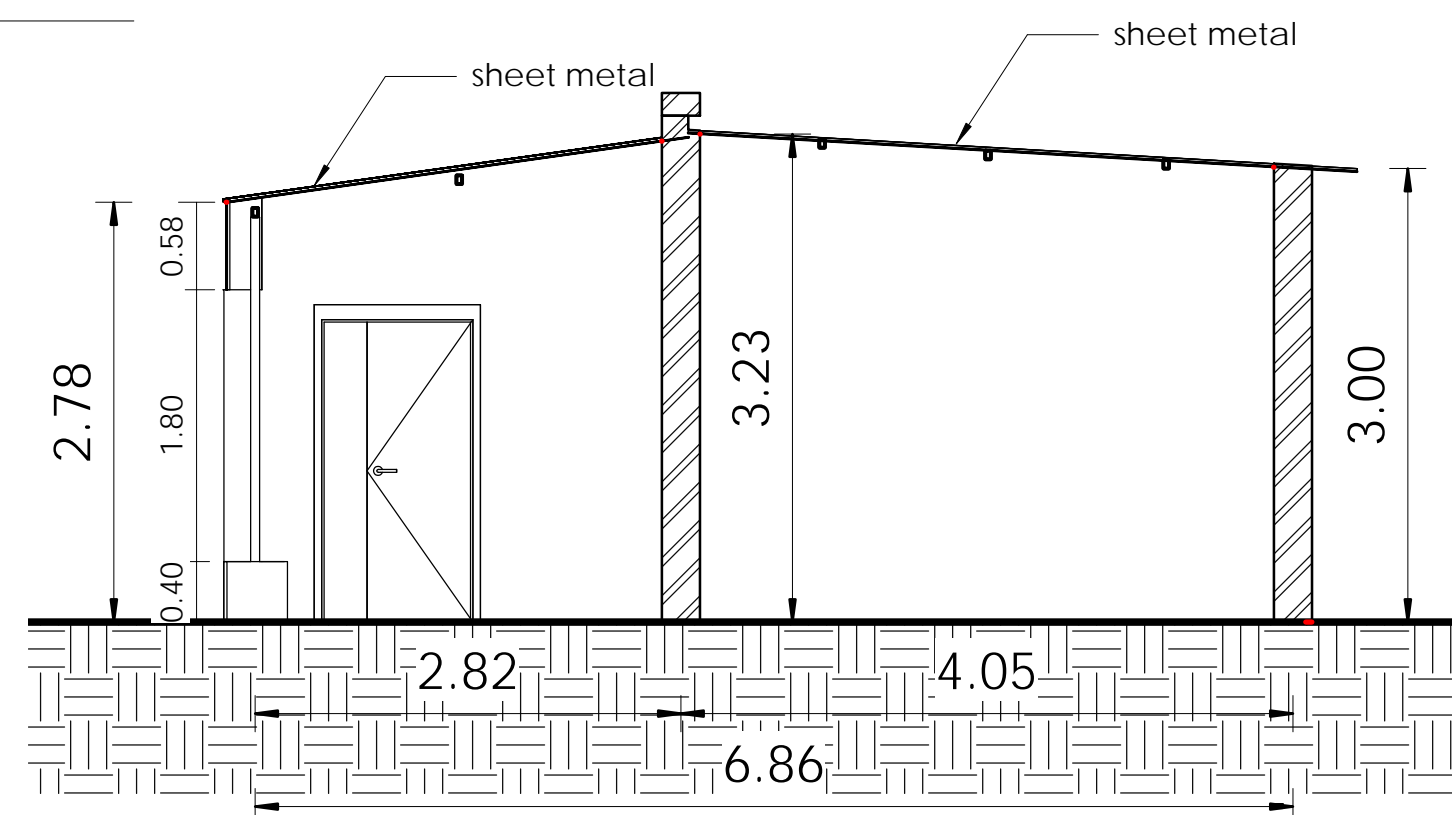

3 Block C Section
1 : 50



AICS-Italian Agency for Development
Cooperation - SDN
13 Project St. no 33 Amarat, House no 25
Block 12 K-east Khartoum, SUDAN

AL-Amarat Mohamed Najeeb Street, Khartoum

TEL. +249925451234
+249115418666

EMAIL: DQTC.ENGINEERING@GMAIL.COM



DOUBLE QTC ENGINEERING

PROPERTY OF :
Italian Agency for Development
Cooperation - SDN

PROJECT NAME :

PHC of Al Salam - Nutrition program
(ALF05)

LOCATION :

Northern East Al Fasher

ARCHITECT :

ENG.MOMIN YOUSIF MOHAMMED
STRUCTURAL ENGINEER :

ENG.Designer

CHECKED BY :

ENG. AMRAN MOHAMMED OTHMAN

DRAWING TITLE :

Sections


INDEX :

ARC-06


SCALE :

As indicated




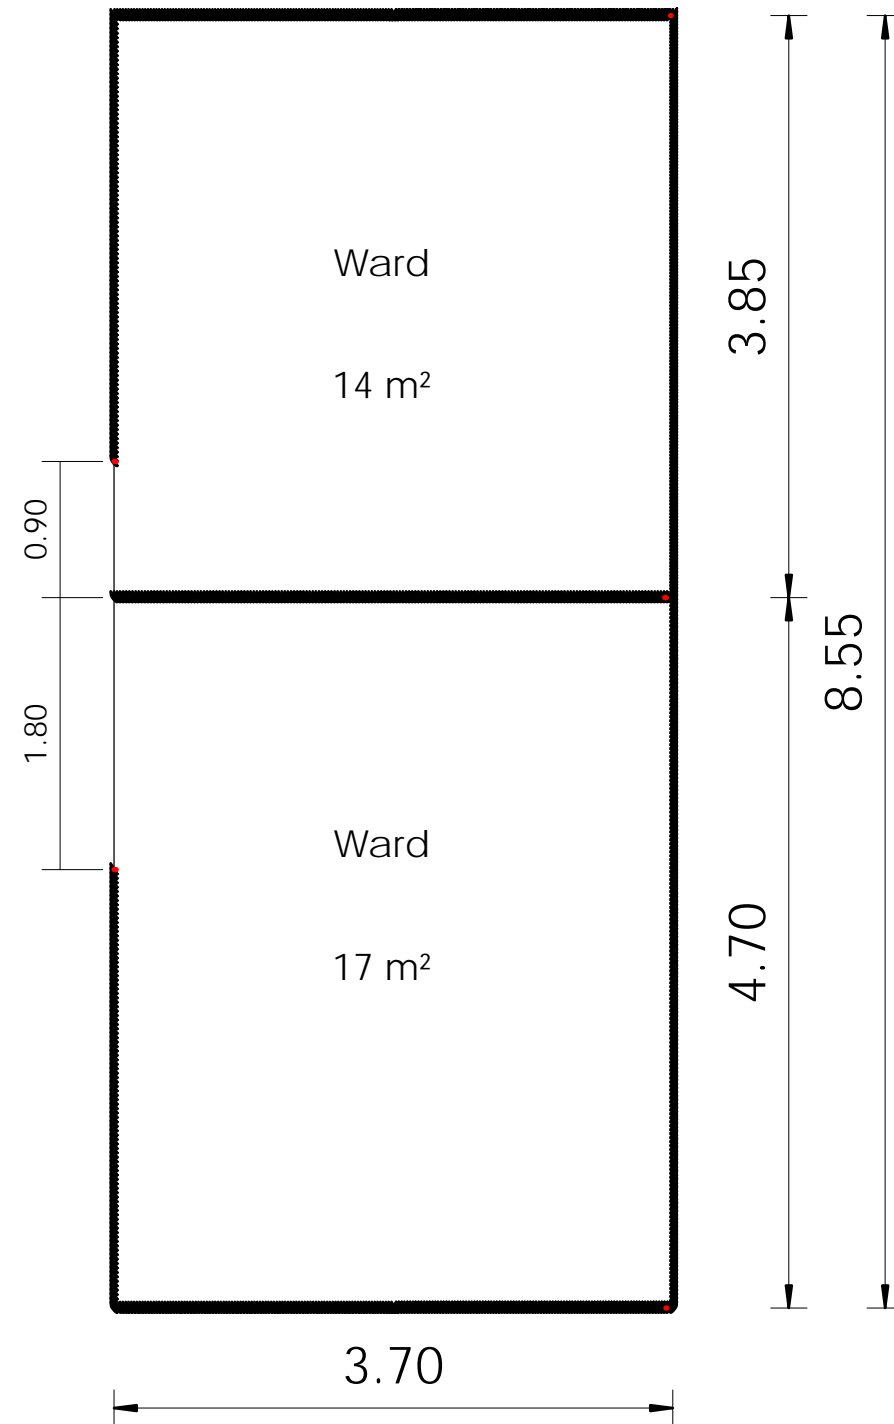


2 Plan ward
1 : 50

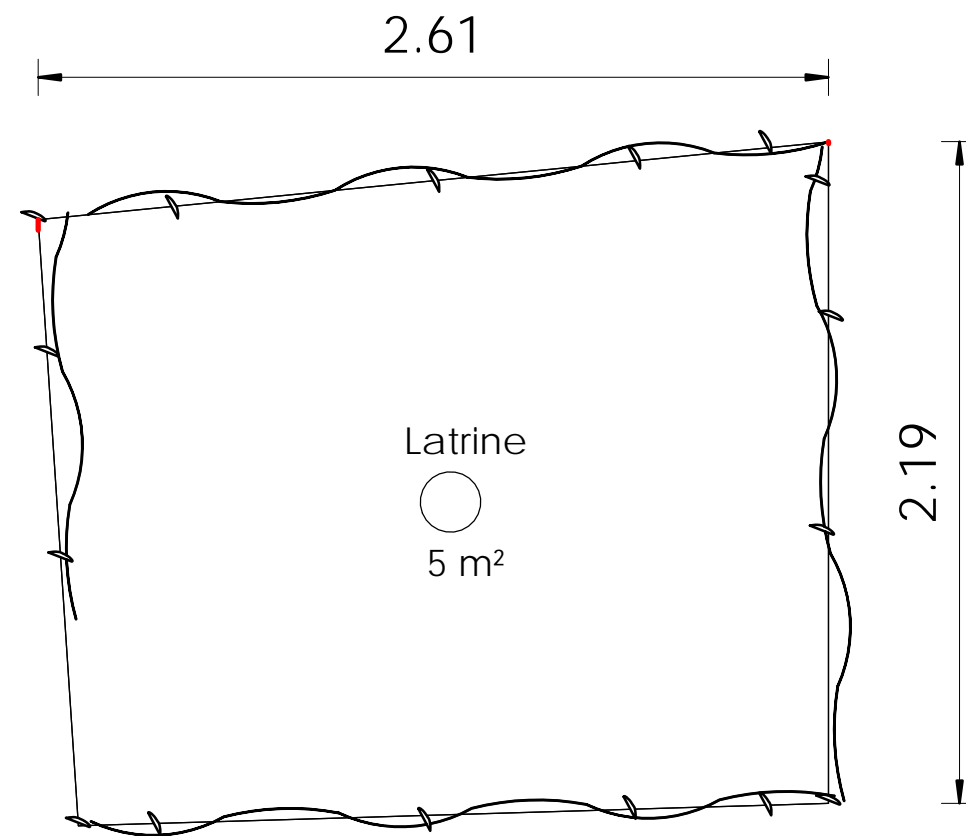

4 Latrine
1 : 25

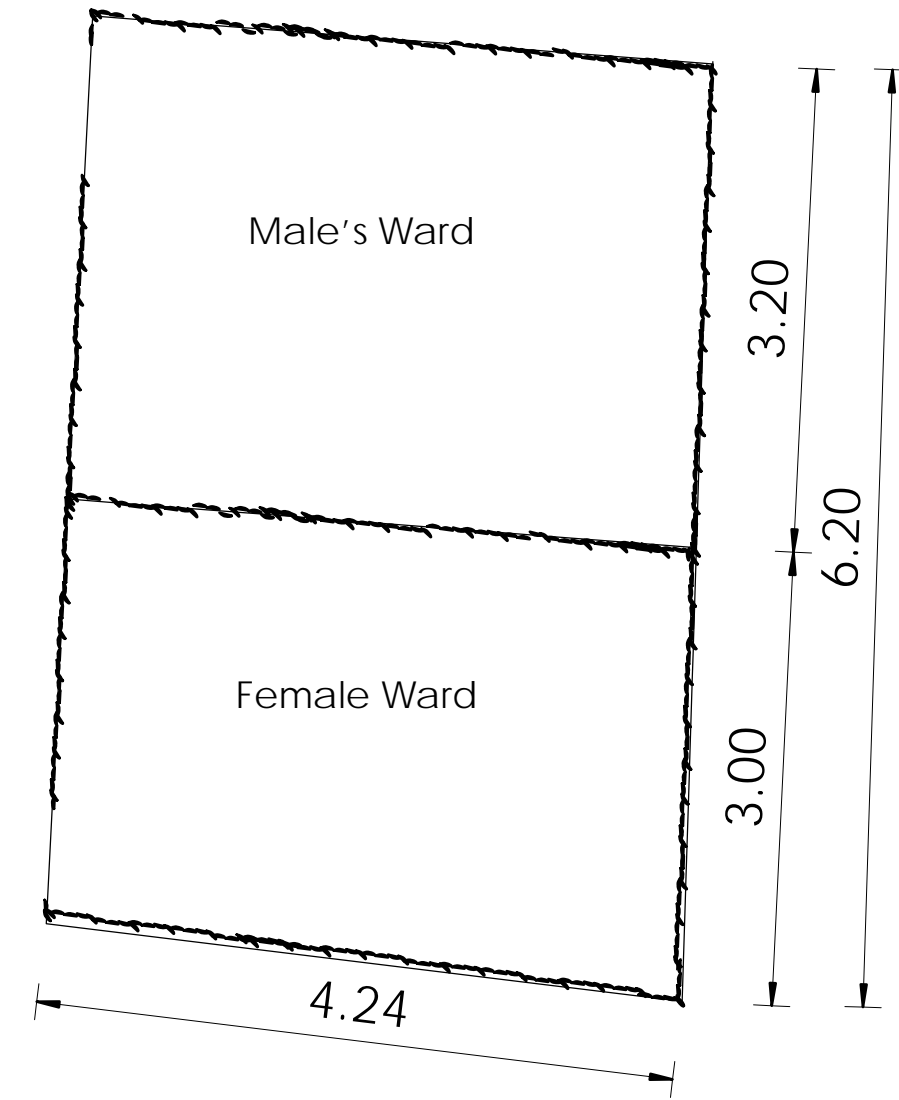

1 Plan New Ward
1 : 50

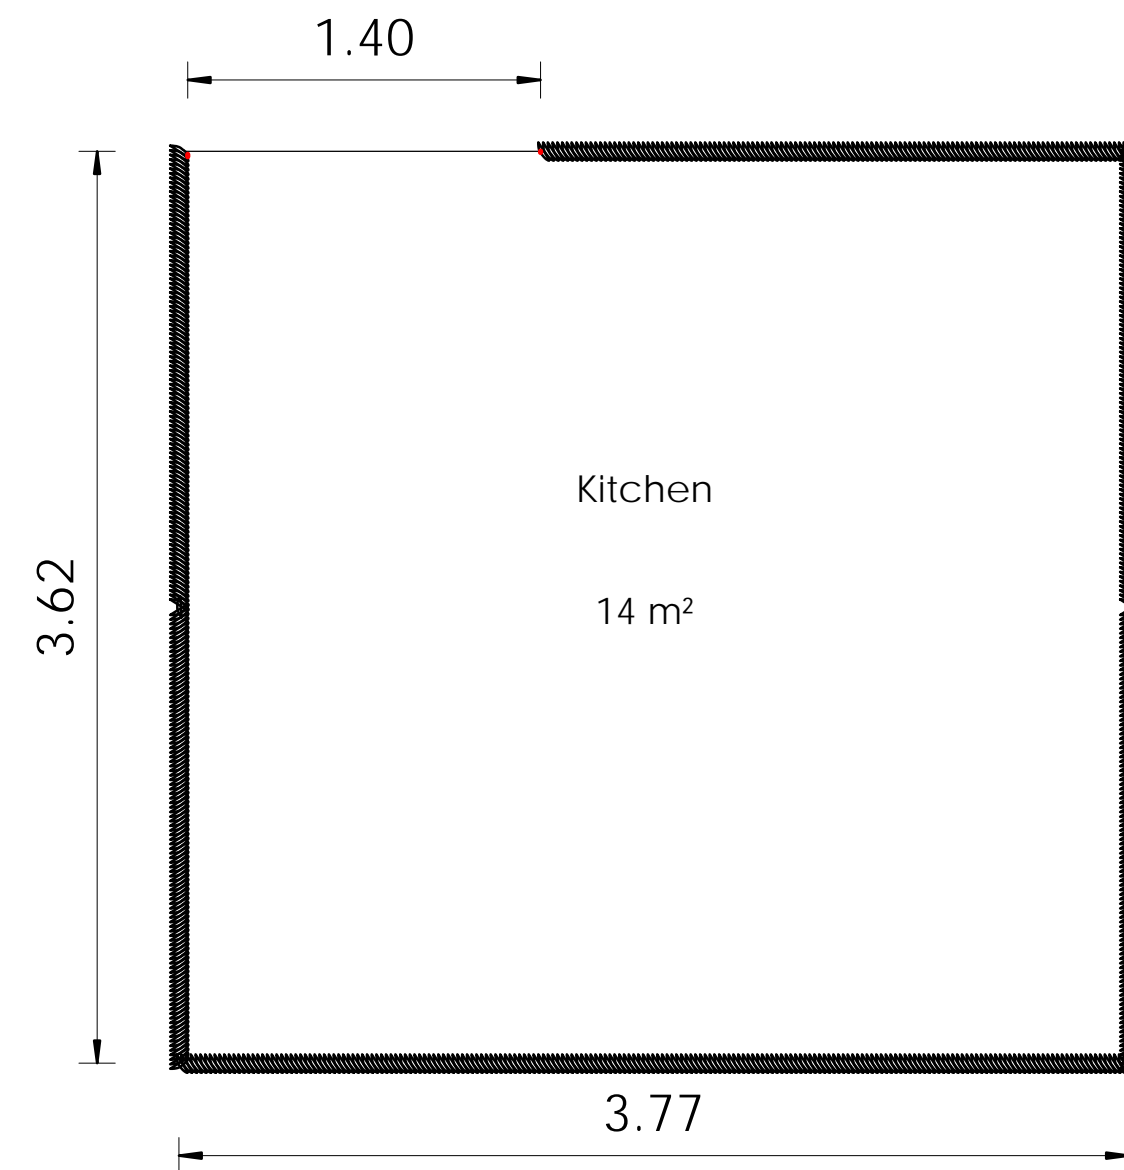

3 Plan Kitchen
1 : 30



AICS-Italian Agency for Development
Cooperation – SDN
13 Project St. no 33 Amarat, House no 25
Block 12 K-east Khartoum, SUDAN

AL-Amarat Mohamed Najeeb Street, Khartoum

TEL. +249925451234
+249115418666

EMAIL: DQTC.ENGINEERING@GMAIL.COM



DOUBLE QTC ENGINEERING

PROPERTY OF :
[Italian Agency for Development
Cooperation – SDN](#)

PROJECT NAME :
[PHC of Al Salam - Nutrition program
\(ALF05\)](#)

LOCATION :
[Northern East Al Fasher](#)

ARCHITECT :
[ENG.MOMIN YOUSIF MOHAMMED](#)
STRUCTURAL ENGINEER :

[ENG.Designer](#)


CHECKED BY :
[ENG. AMRAN MOHAMMED OTHMAN](#)

DRAWING TITLE :
[Plan\(Other Components\)](#)


INDEX :
[ARC-07](#)

SCALE :
[As indicated](#)




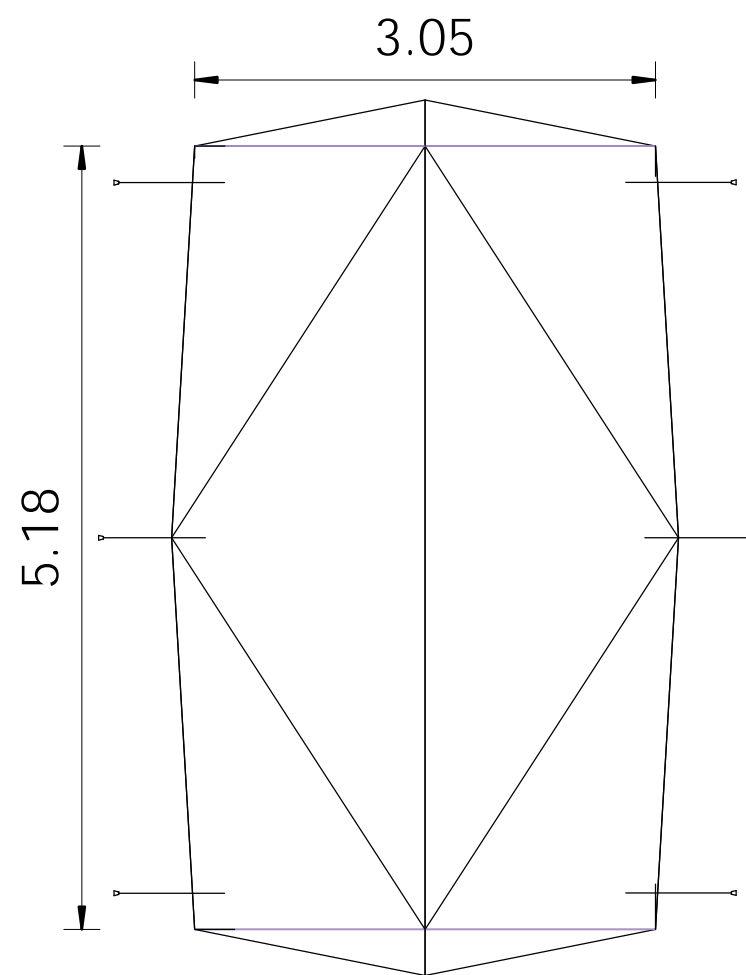

2 Plan Tent
1 : 50

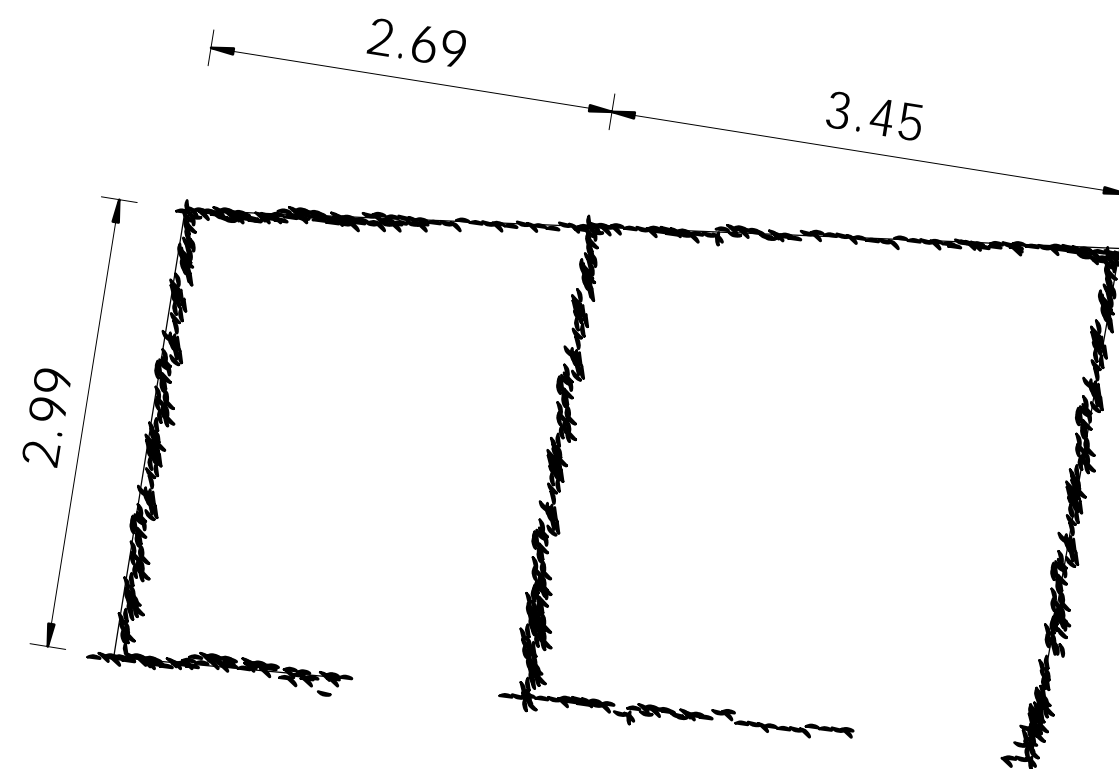

1 Plan Breakfast place
1 : 50

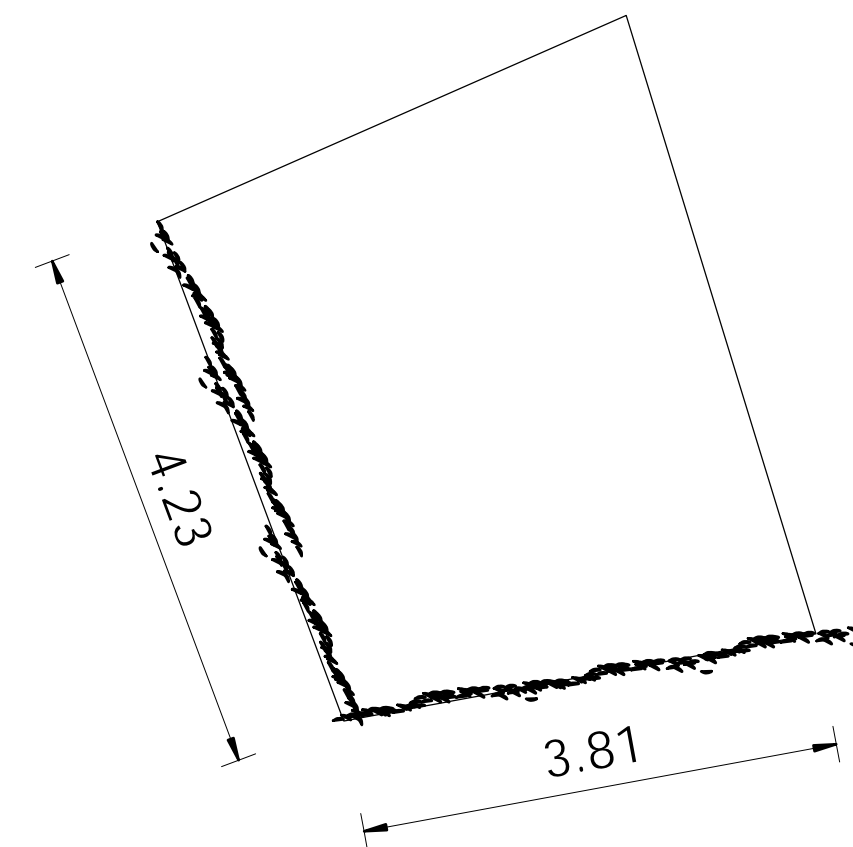

4 Plan Praying
1 : 60



AICS-Italian Agency for Development
Cooperation - SDN
13 Project St. no 33 Amarat, House no 25
Block 12 K-east Khartoum, SUDAN

AL-Amarat Mohamed Najeeb Street, Khartoum

TEL. +249925451234
+249115418666

EMAIL: DQTC.ENGINEERING@GMAIL.COM



DOUBLE QTC ENGINEERING

PROPERTY OF :
Italian Agency for Development
Cooperation - SDN

PROJECT NAME :

PHC of Al Salam - Nutrition program
(ALF05)

LOCATION :

Northern East Al Fasher

ARCHITECT :

ENG.MOMIN YOUSIF MOHAMMED
STRUCTURAL ENGINEER :

ENG.Designer

CHECKED BY :

ENG. AMRAN MOHAMMED OTHMAN

DRAWING TITLE :

Plan(Other Components)


INDEX :

ARC-08


SCALE :

As indicated



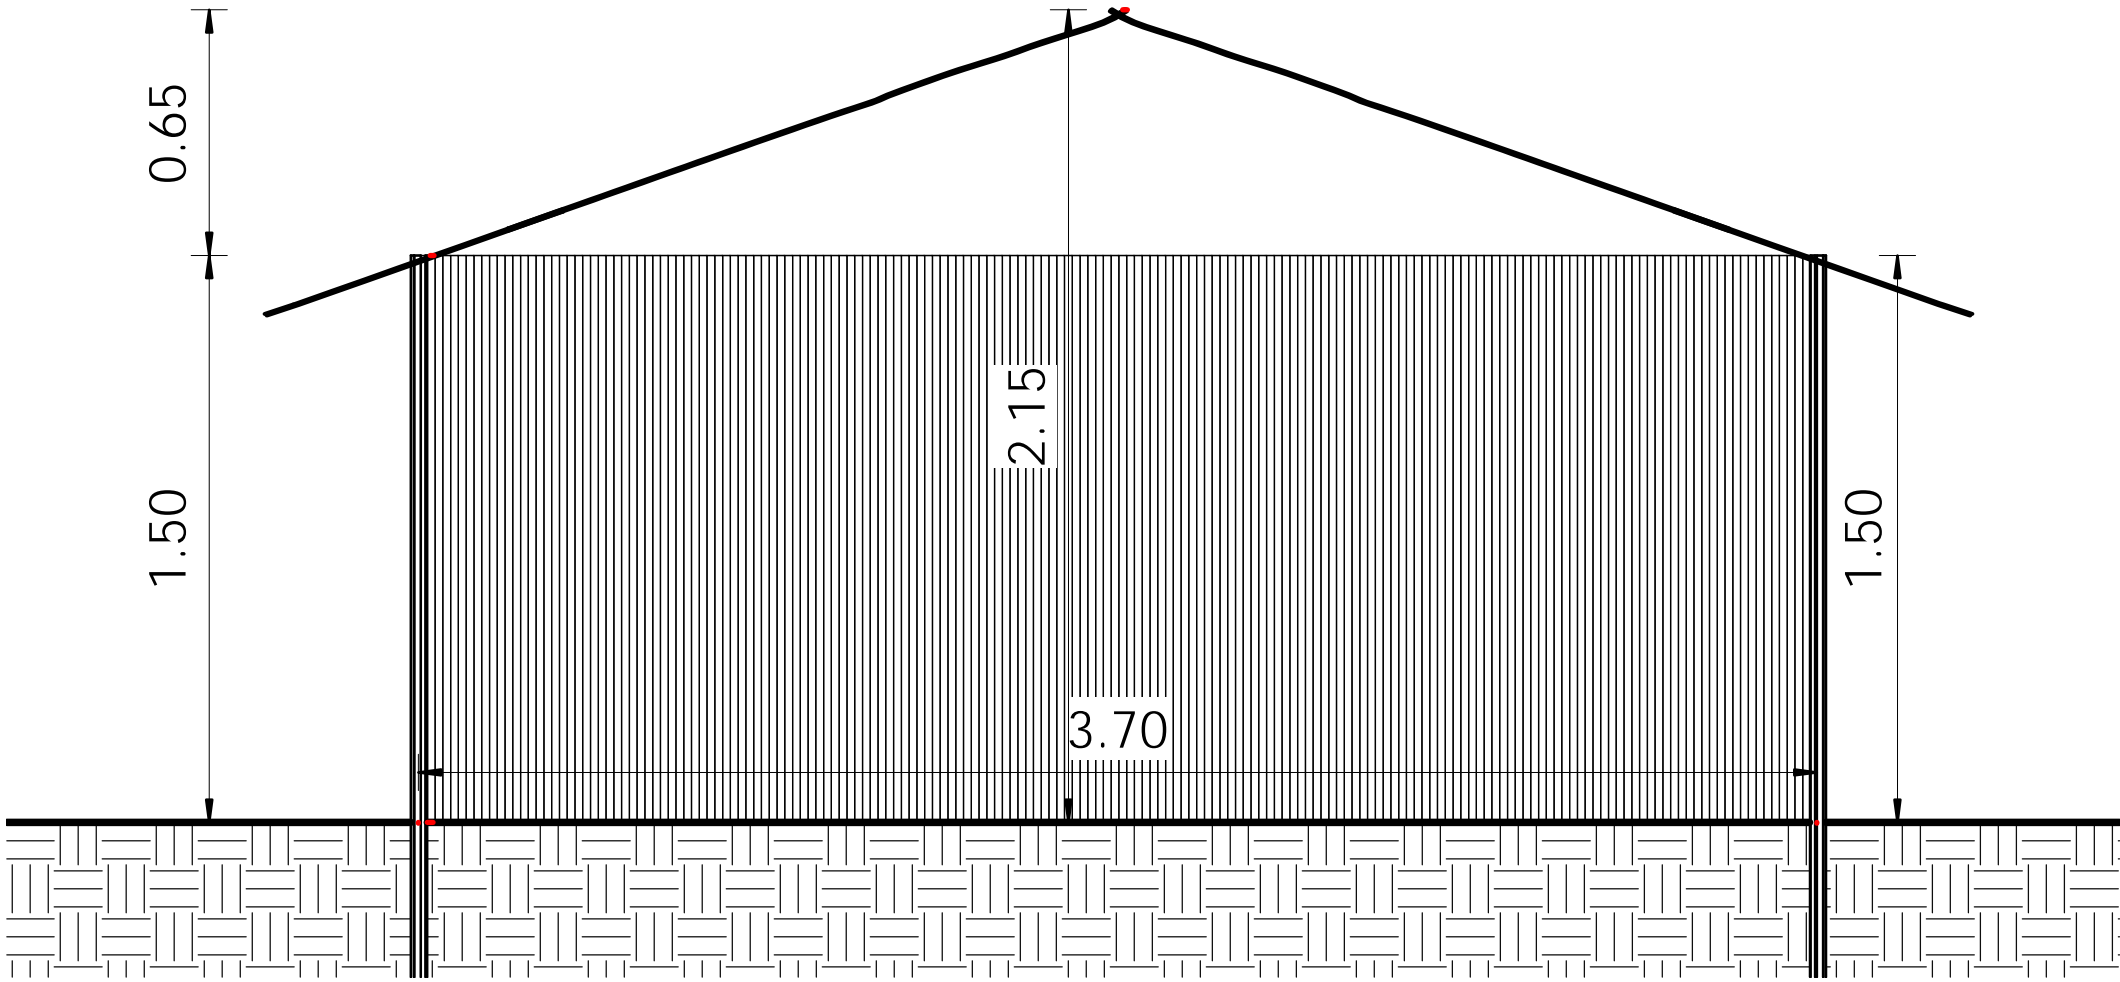

3 Ward Section
1 : 20

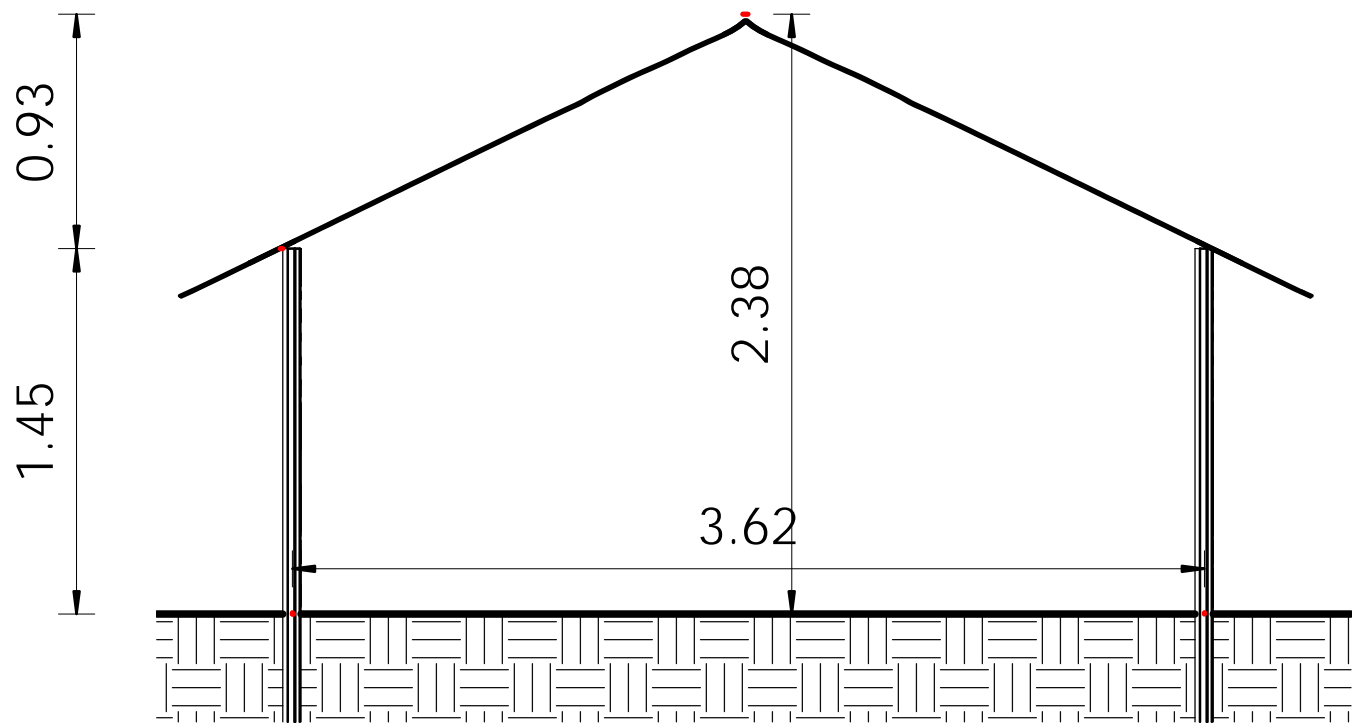

1 Kitchen Section
1 : 30



AICS-Italian Agency for Development
Cooperation - SDN
13 Project St. no 33 Amarat, House no 25
Block 12 K-east Khartoum, SUDAN

AL-Amarat Mohamed Najeeb Street, Khartoum

TEL. +249925451234
+249115418666

EMAIL: DQTC.ENGINEERING@GMAIL.COM



DOUBLE QTC ENGINEERING

PROPERTY OF :
Italian Agency for Development
Cooperation - SDN

PROJECT NAME :
PHC of Al Salam - Nutrition program
(ALF05)


LOCATION :
Northern East Al Fasher

ARCHITECT :
ENG.MOMIN YOUSIF MOHAMMED
STRUCTURAL ENGINEER :


ENG.Designer
CHECKED BY :
ENG. AMRAN MOHAMMED OTHMAN

DRAWING TITLE :
Section (Other Components)


INDEX :	SCALE :	
ARC-09	As indicated	

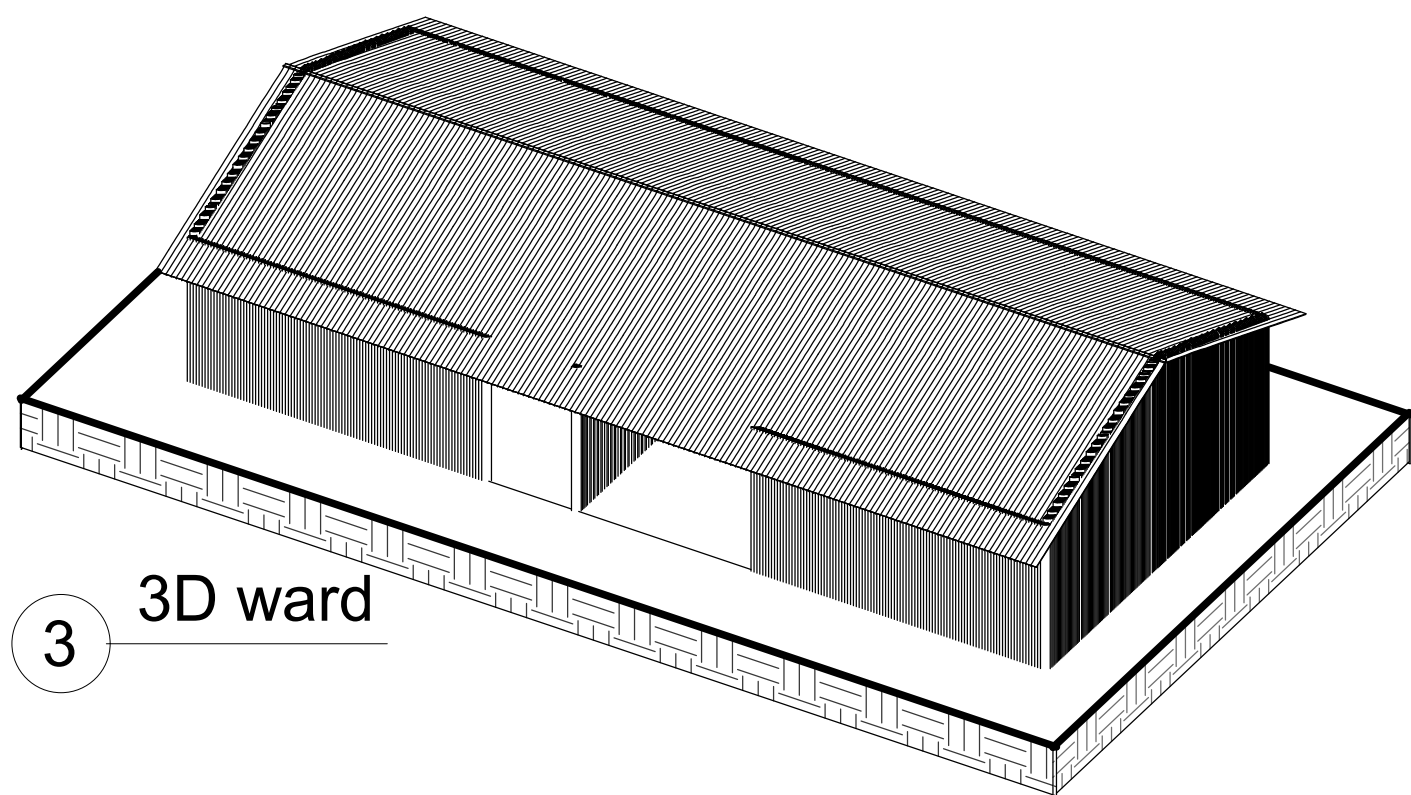


3 3D ward

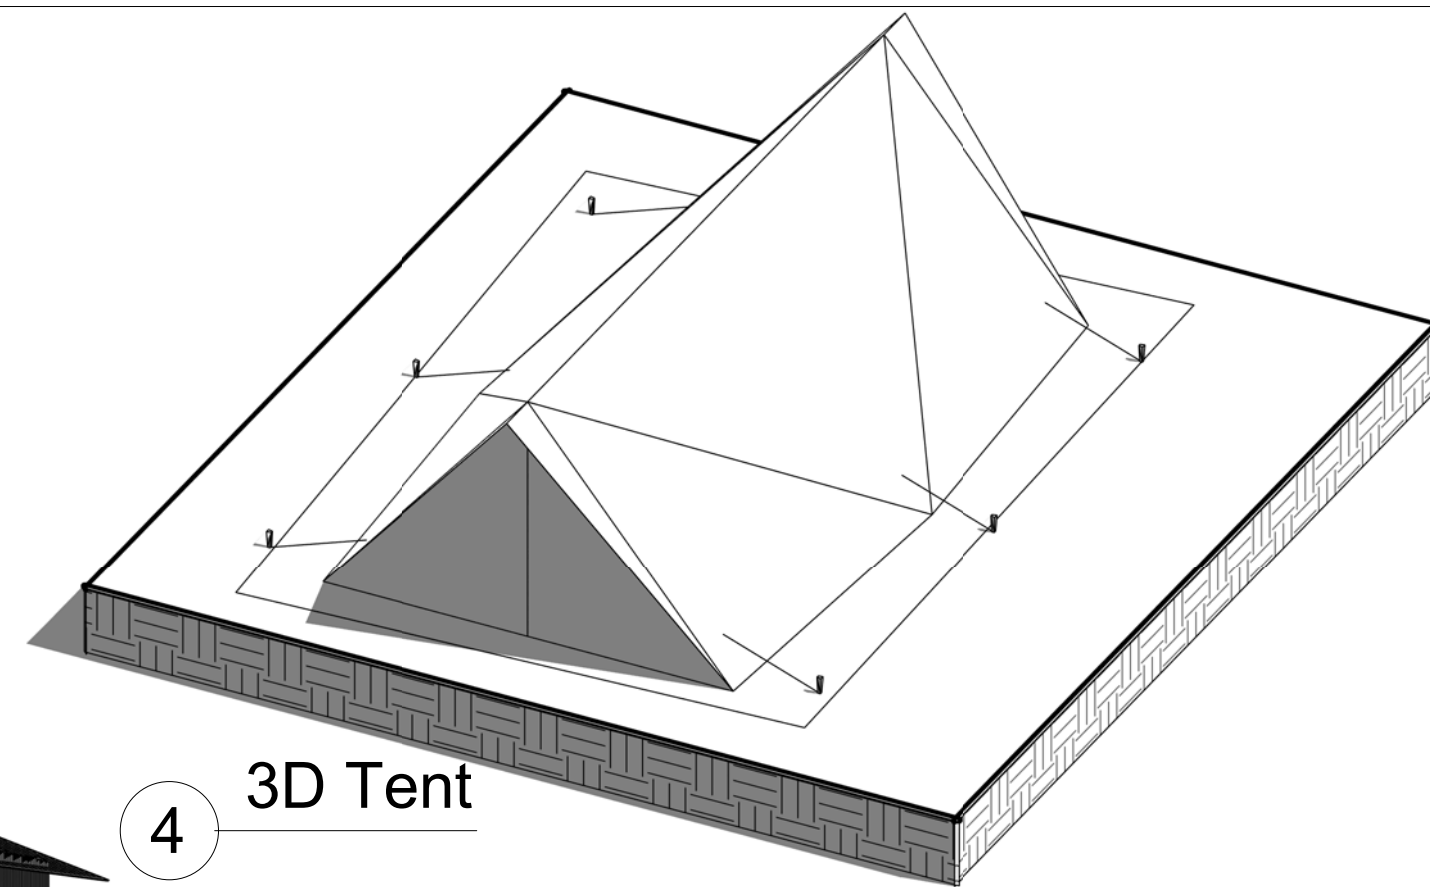


4 3D Tent

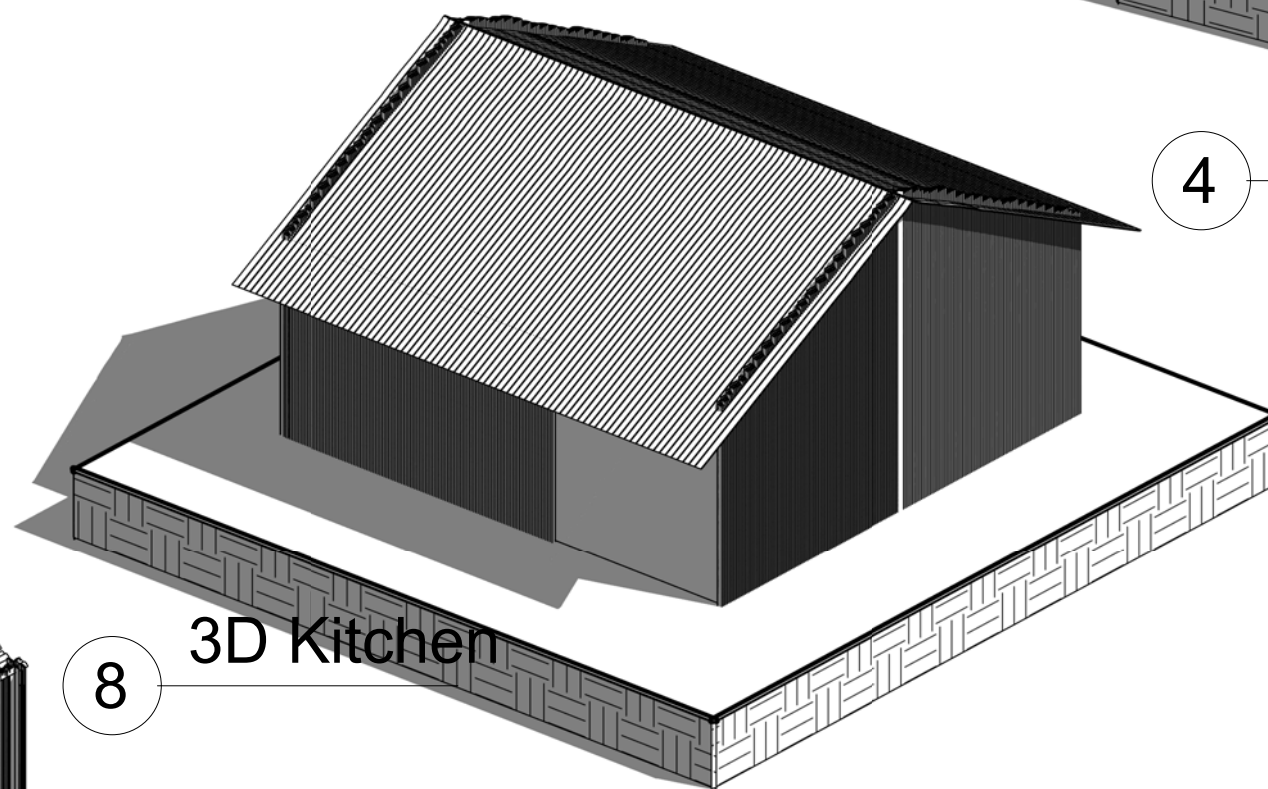


8 3D Kitchen

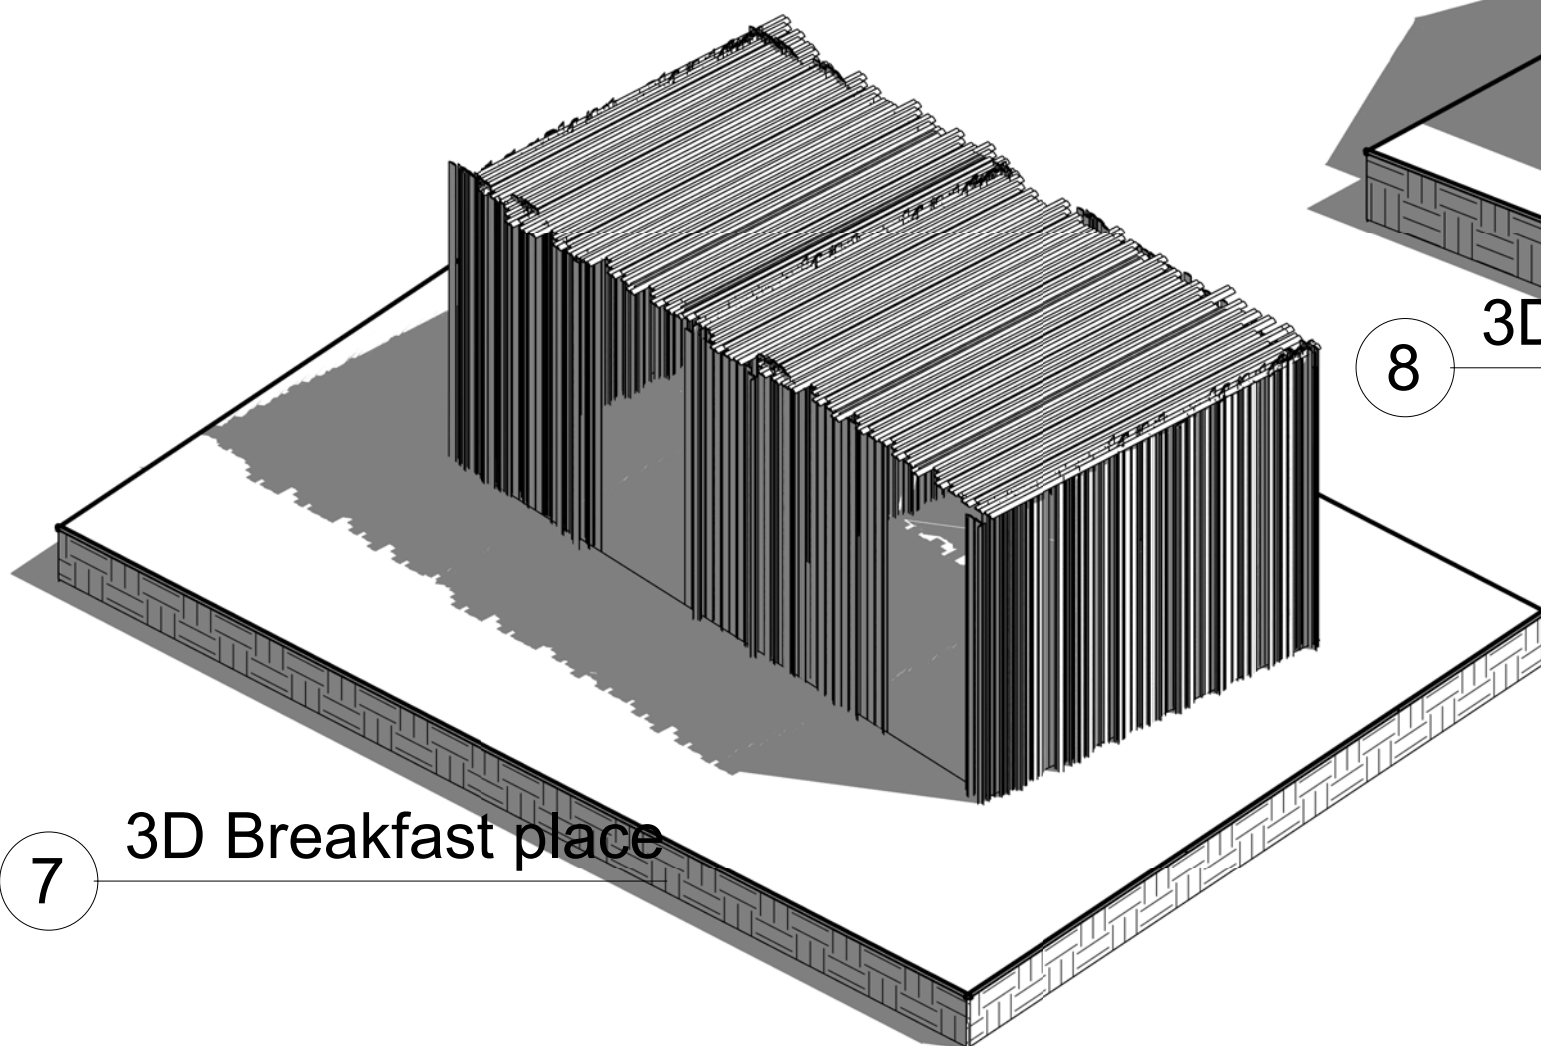


7 3D Breakfast place

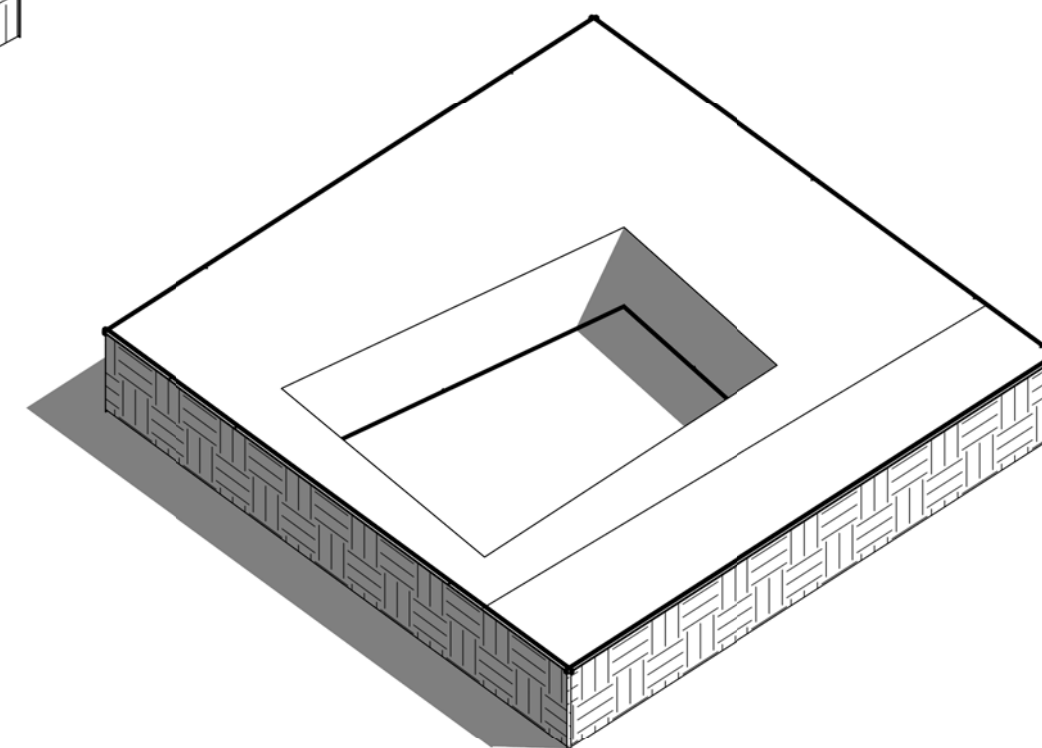


6 3D Medical Waste Disposal

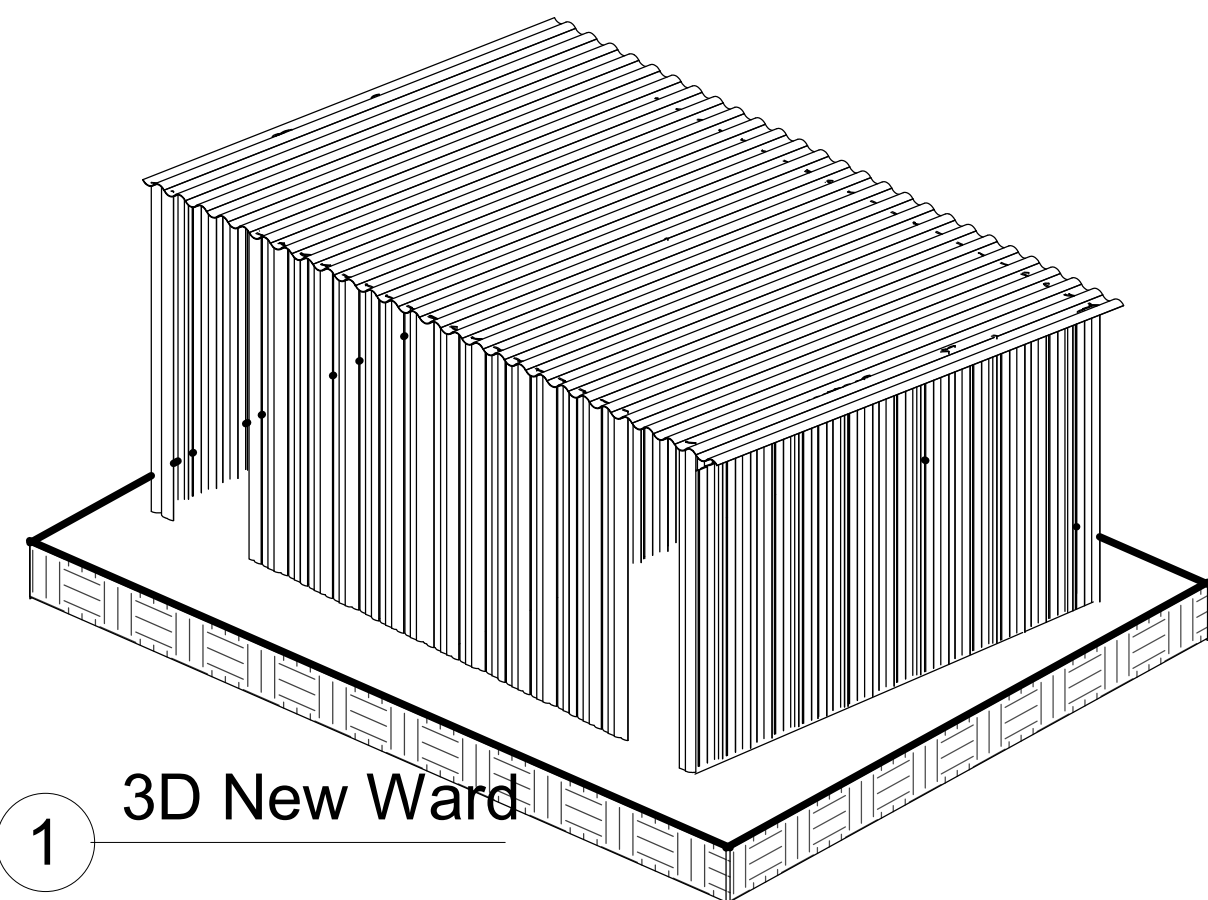

1 3D New Ward

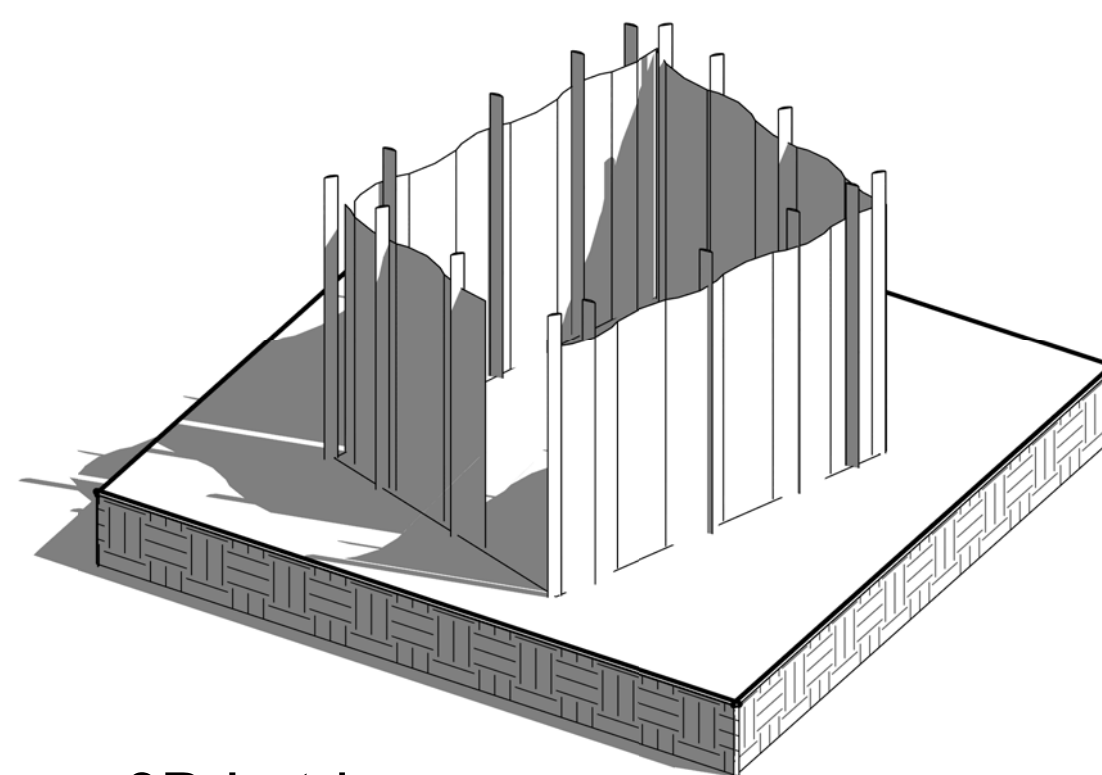

2 3D Latrine

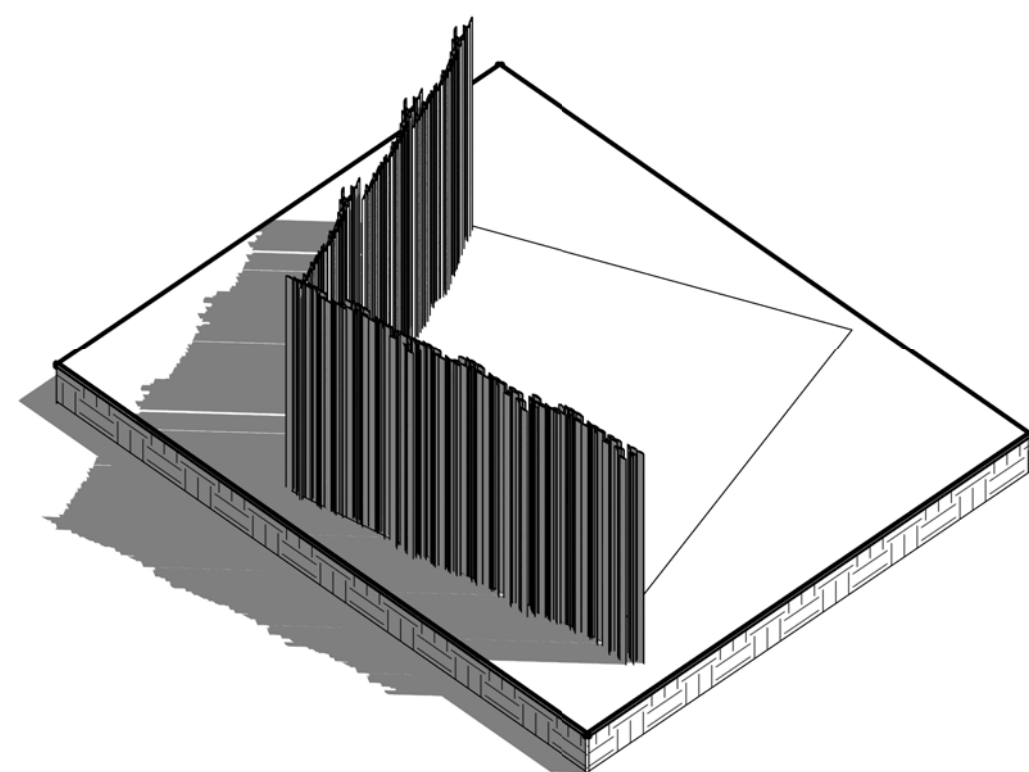

5 3D Praying



AICS-Italian Agency for Development
Cooperation - SDN
13 Project St. no 33 Amarat, House no 25
Block 12 K-east Khartoum, SUDAN

AL-Amarat Mohamed Najeeb Street, Khartoum

TEL. +249925451234

+249115418666

EMAIL: DQTC.ENGINEERING@GMAIL.COM



DOUBLE DTC ENGINEERING

PROPERTY OF :
Italian Agency for Development
Cooperation - SDN

PROJECT NAME :
PHC of Al Salam - Nutrition program
(ALF05)

LOCATION :
Northern East Al Fasher

ARCHITECT :
ENG.Author
STRUCTURAL ENGINEER :


ENG.Designer
CHECKED BY :
ENG. AMRAN MOHAMMED OTHMAN

DRAWING TITLE :
3D Other Components



INDEX :
ARC-10

SCALE :

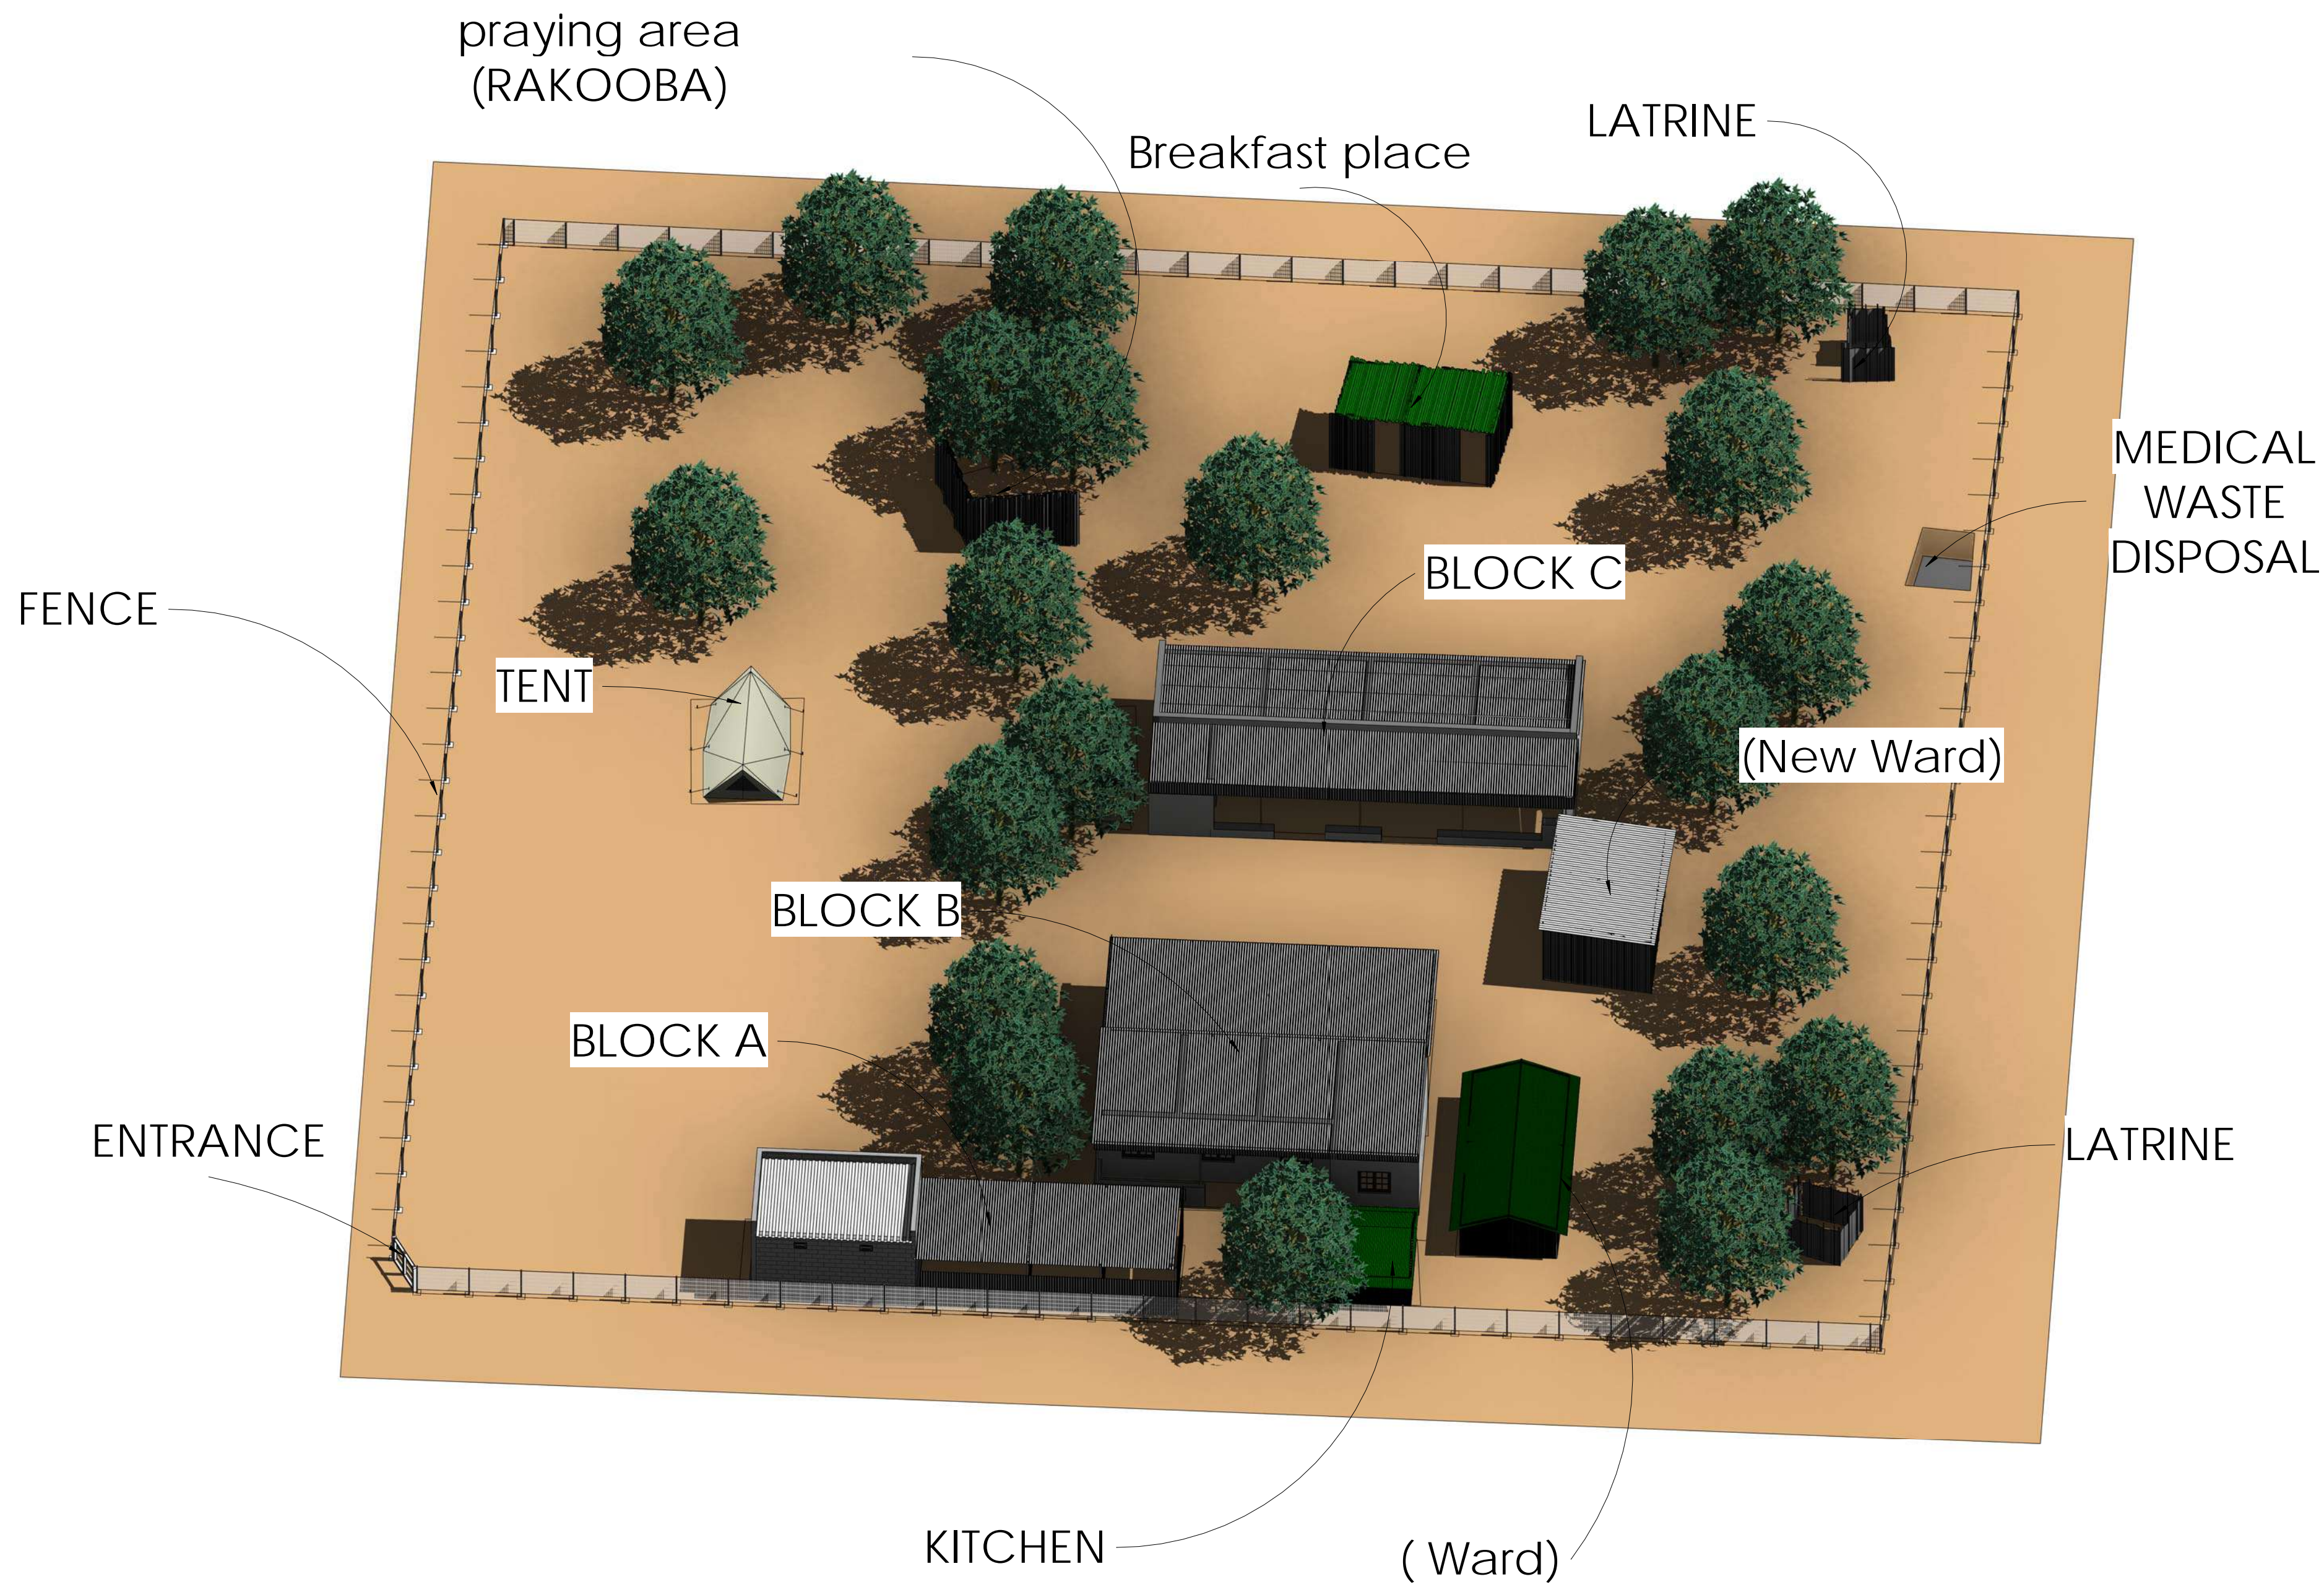




PHC of Al Salam -
Nutrition program



AGENZIA ITALIANA
PER LA COOPERAZIONE
ALLO SVILUPPO

AICS-Italian Agency for Development
Cooperation - SDN
13 Project St. no 33 Amarat, House no 25
Block 12 K-east Khartoum, SUDAN

AL-Amarat Mohamed Najeeb Street, Khartoum
TEL. +249925451234
+249115418666
EMAIL: DQTC.ENGINEERING@GMAIL.COM



DOUBLE
DQTC
ENGINEERING

PROPERTY OF :
[Italian Agency for Development
Cooperation - SDN](#)


PROJECT NAME :
[PHC of Al Salam - Nutrition program
\(ALF05\)](#)

LOCATION :
[Northern East Al Fasher](#)

ARCHITECT :
[ENG.MOMIN YOUSIF MOHAMMED](#)
STRUCTURAL ENGINEER :
[ENG.Designer](#)

CHECKED BY :
[ENG. AMRAN MOHAMMED OTHMAN](#)

DRAWING TITLE :
[3D VIEW](#)

INDEX : ARC-11	SCALE : 	
-----------------------------------	-------------	---