




S-A1 Section A1 1:100

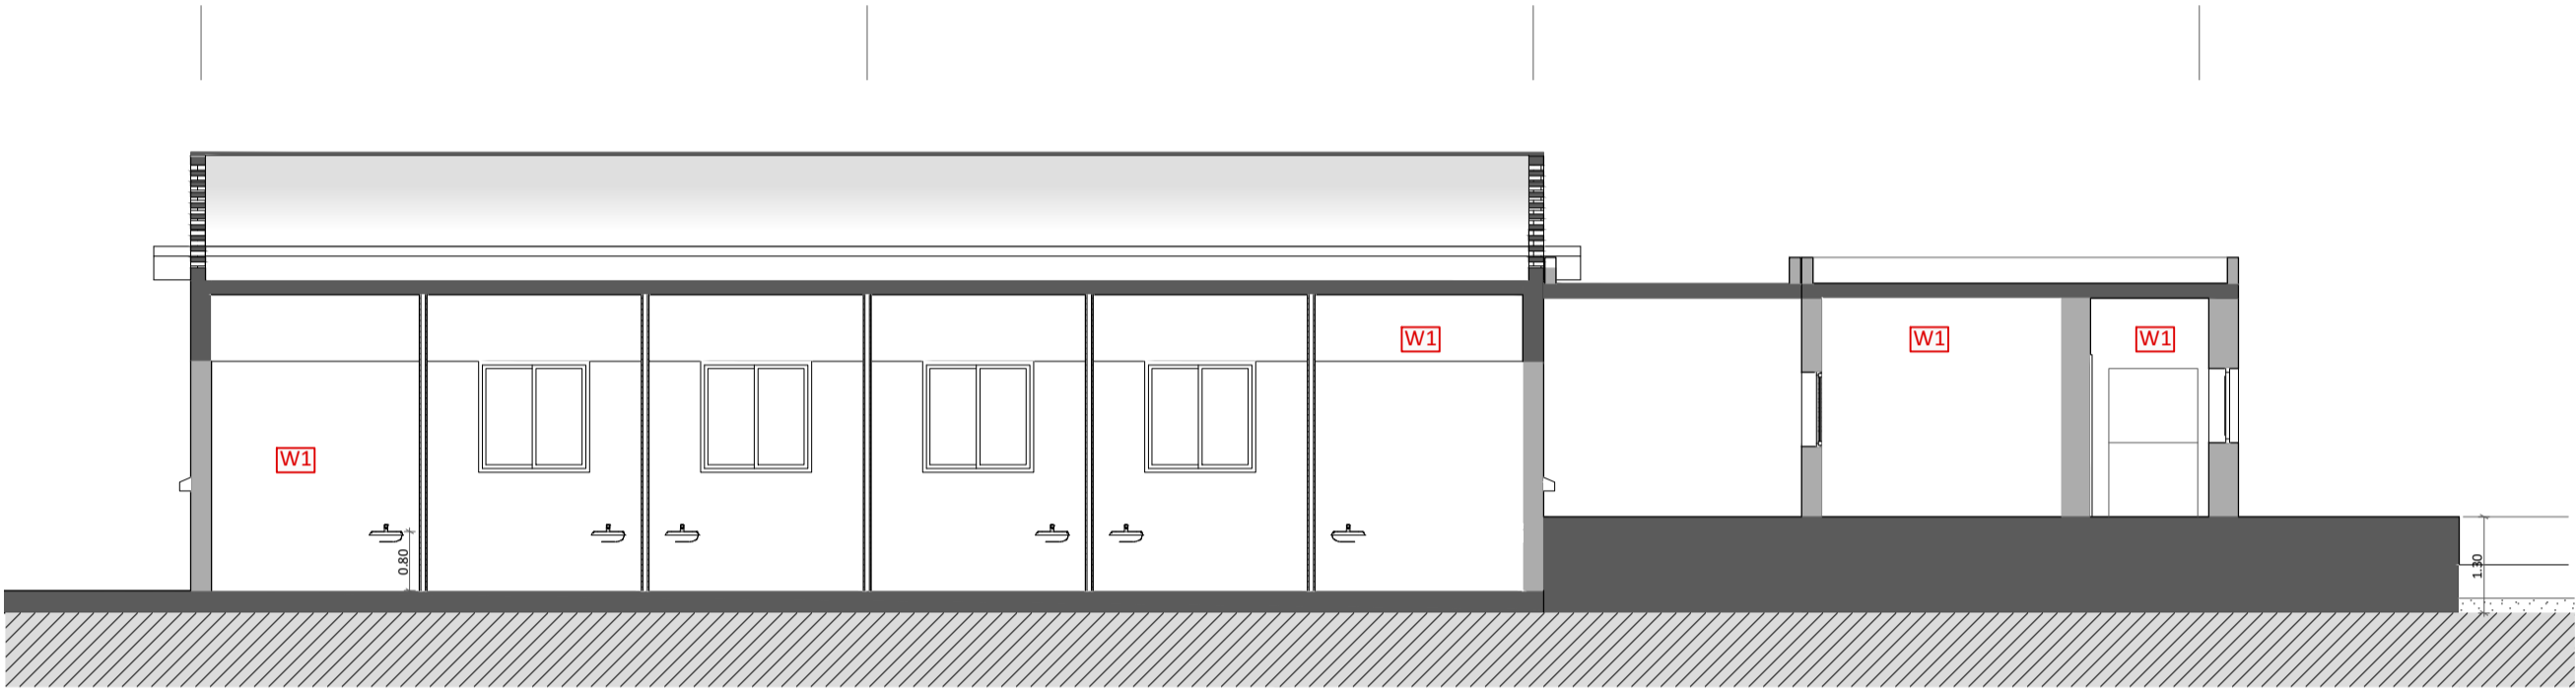

S-A4 Section A4 1:100

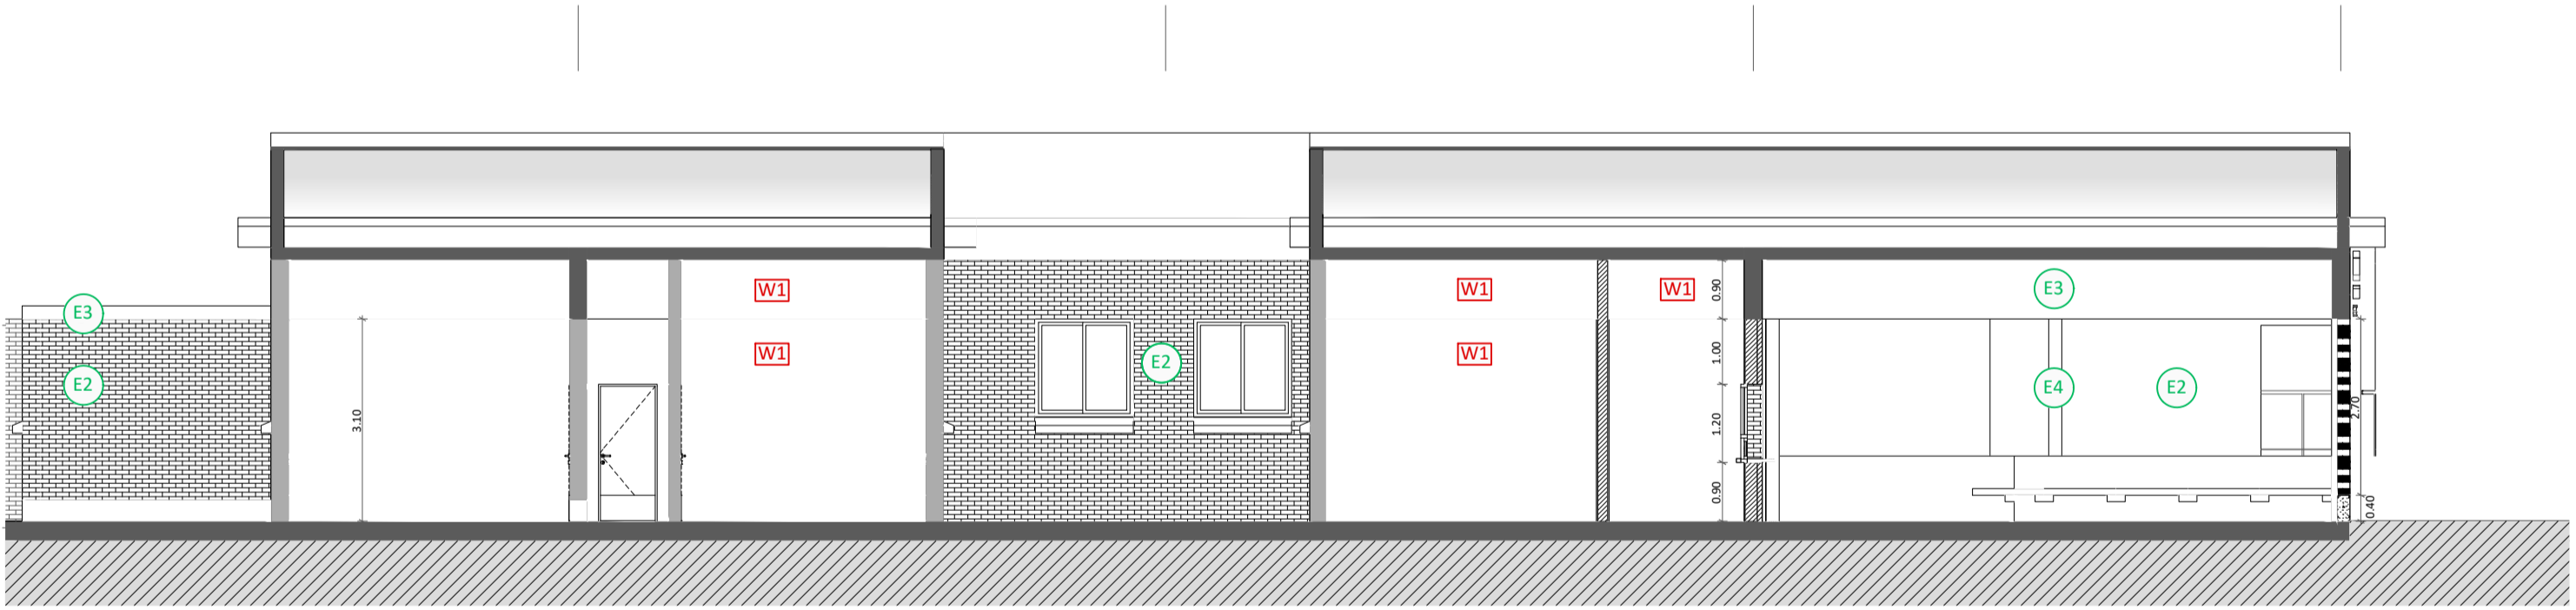

S-A3 Section A3 1:100

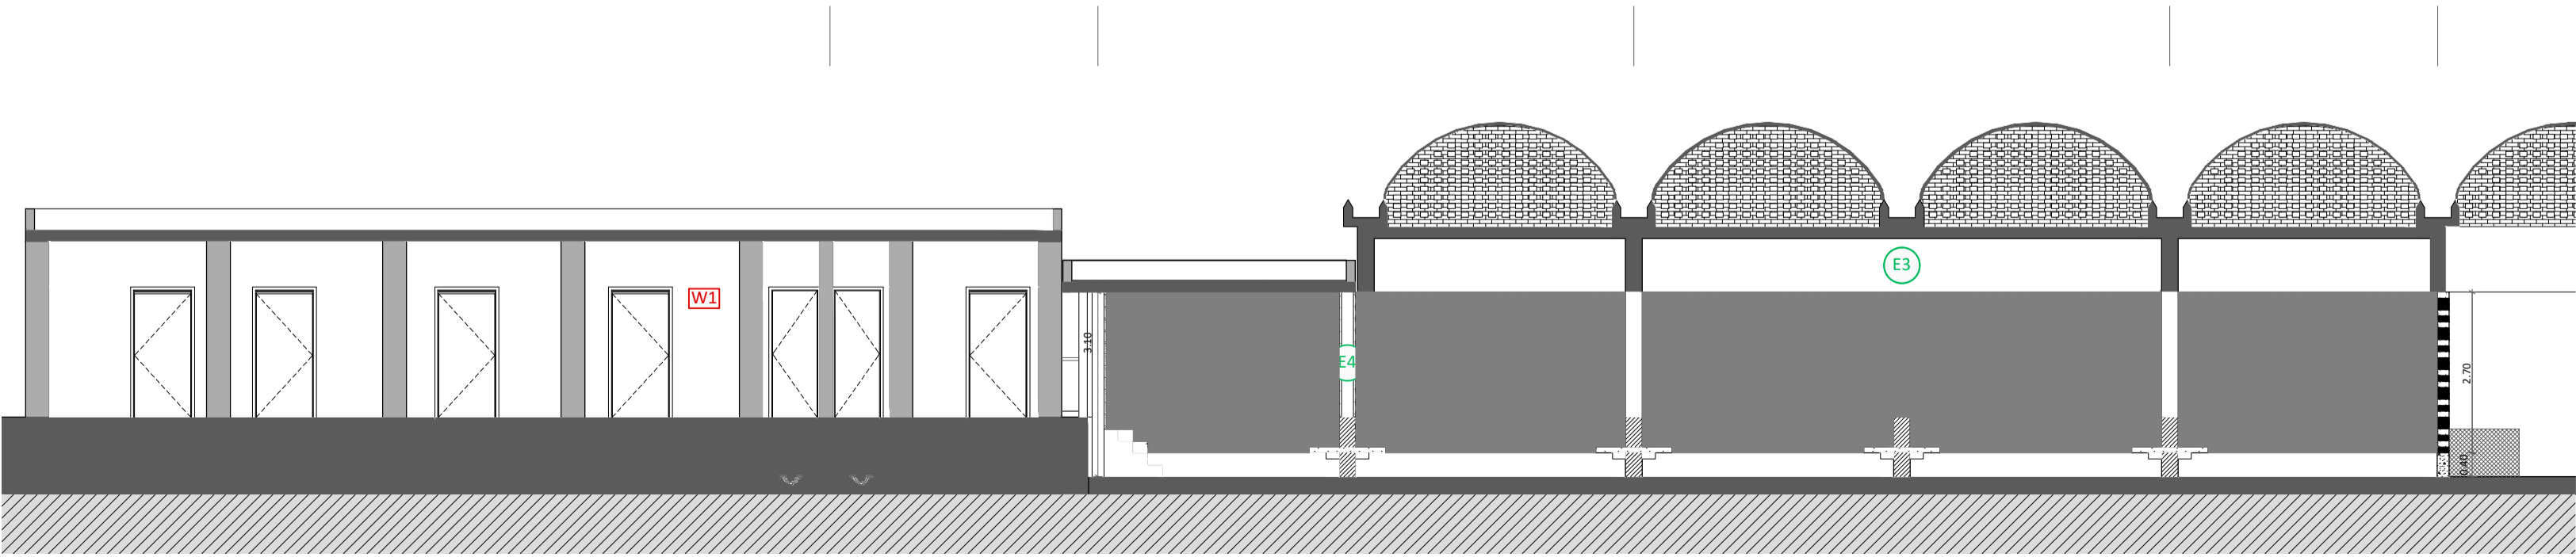

S-A2 Section A2 1:100

NOTES:  
All Dimensions are in Meters unless otherwise stated.  
All measurements to be verified on site.  
All levels to be verified on site.





EXTERIOR FINISHINGS:

- E1 "Skin wall" with baked terracota perforated pieces
- E2 "terracota" acrylic paint (RAL colour 2013)
- E3 "concrete grey" acrylic paint (RAL colour 7023)
- E4 "pure white" poliuretane paint for metallic structure (RAL colour 9010)
- E5 galvanized chain link fence

WALLS COATING MATERIAL:

W1 Washable acrylic white paint (RAL 9010)

W2 0.15x0.15m white ceramic tiles till 2.10m height

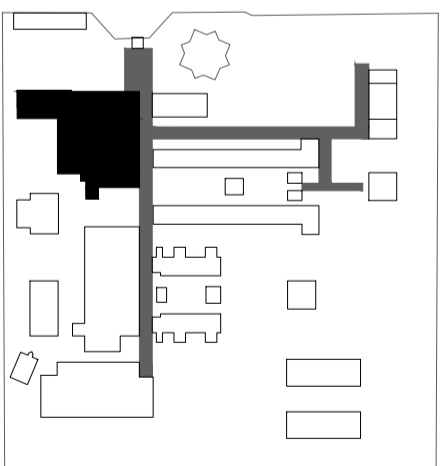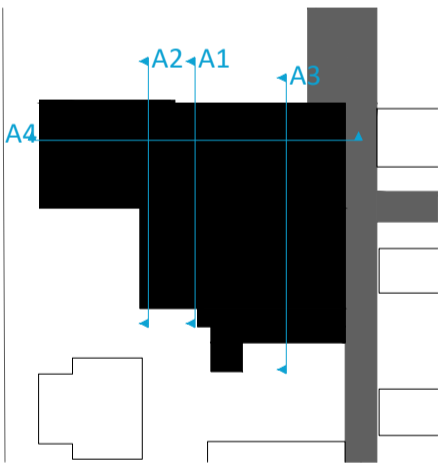

Logo zonder kader 338387124.jpg

UNOPS

Rehabilitation of the Saudi Maternity Hospital  
Kassala Health Citadel, Sudan

Architecture

Detailed design

Block A  
Sections

6 March 2020  
A1 | 1:100

ARC.02.A.10