

NOTES:
All Dimensions are in Meters unless otherwise stated.
All measurements to be verified on site.
All levels to be verified on site.




EXTERIOR FINISHINGS:


- E1** "Skin wall" 20cm thick fair faced brick
- E2** "terracota" acrylic paint (RAL colour 2013)
- E3** "concrete grey" acrylic paint (RAL colour 7023)
- E4** "pure white" poliuretane paint for metallic structure (RAL colour 9010)
- E5** galvanized chain link fence

WALLS COATING MATERIAL:


- W1** Washable acrylic white paint (RAL 9010)
- W2** 0.15x0.15m white ceramic tiles till 2.10m height

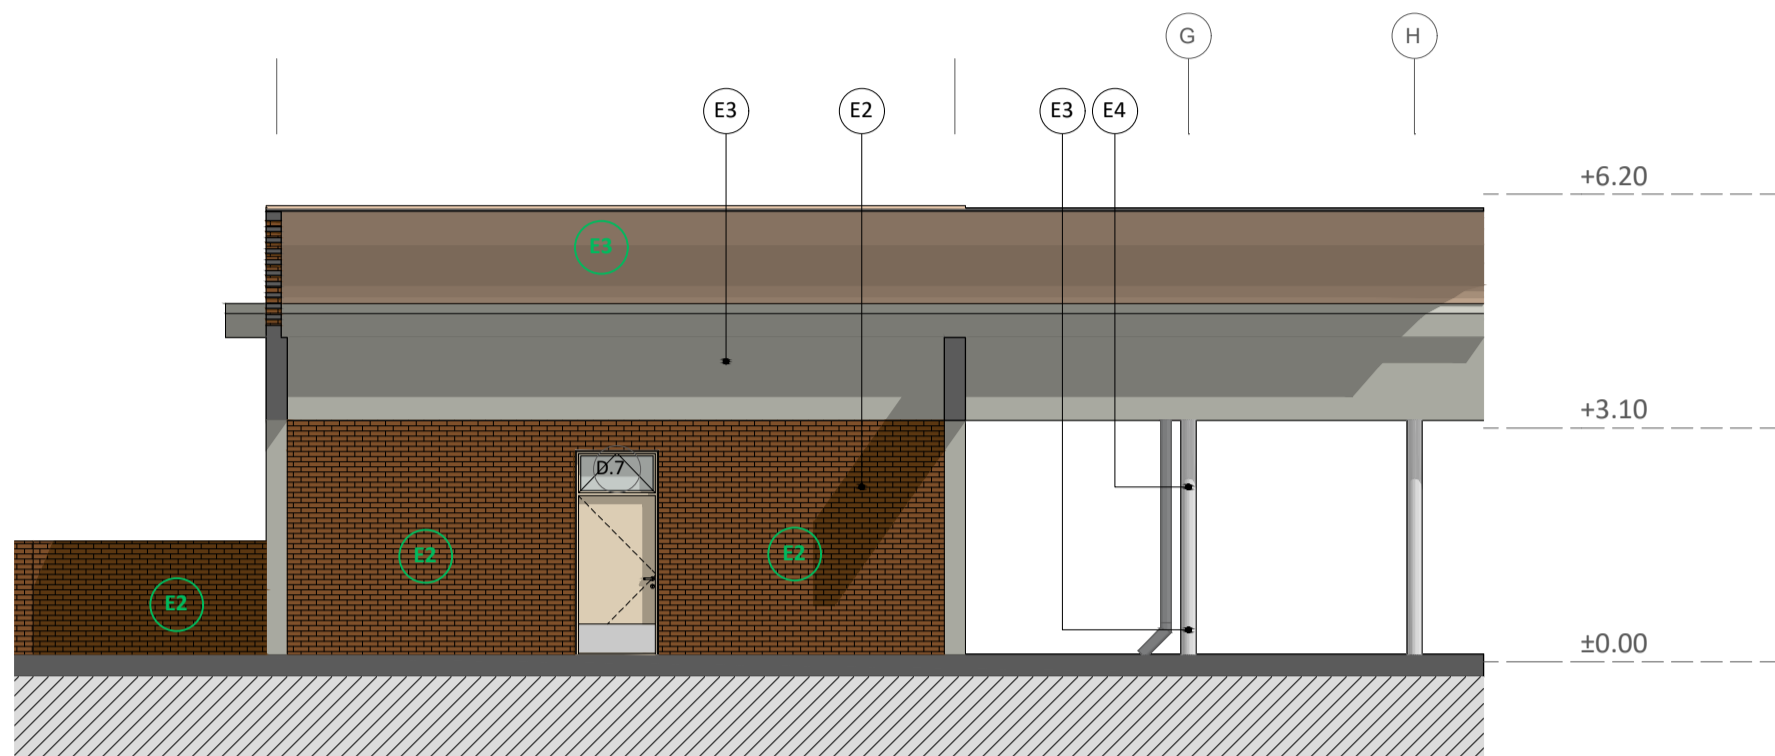


E-BW Block B - Elevation West 1:100

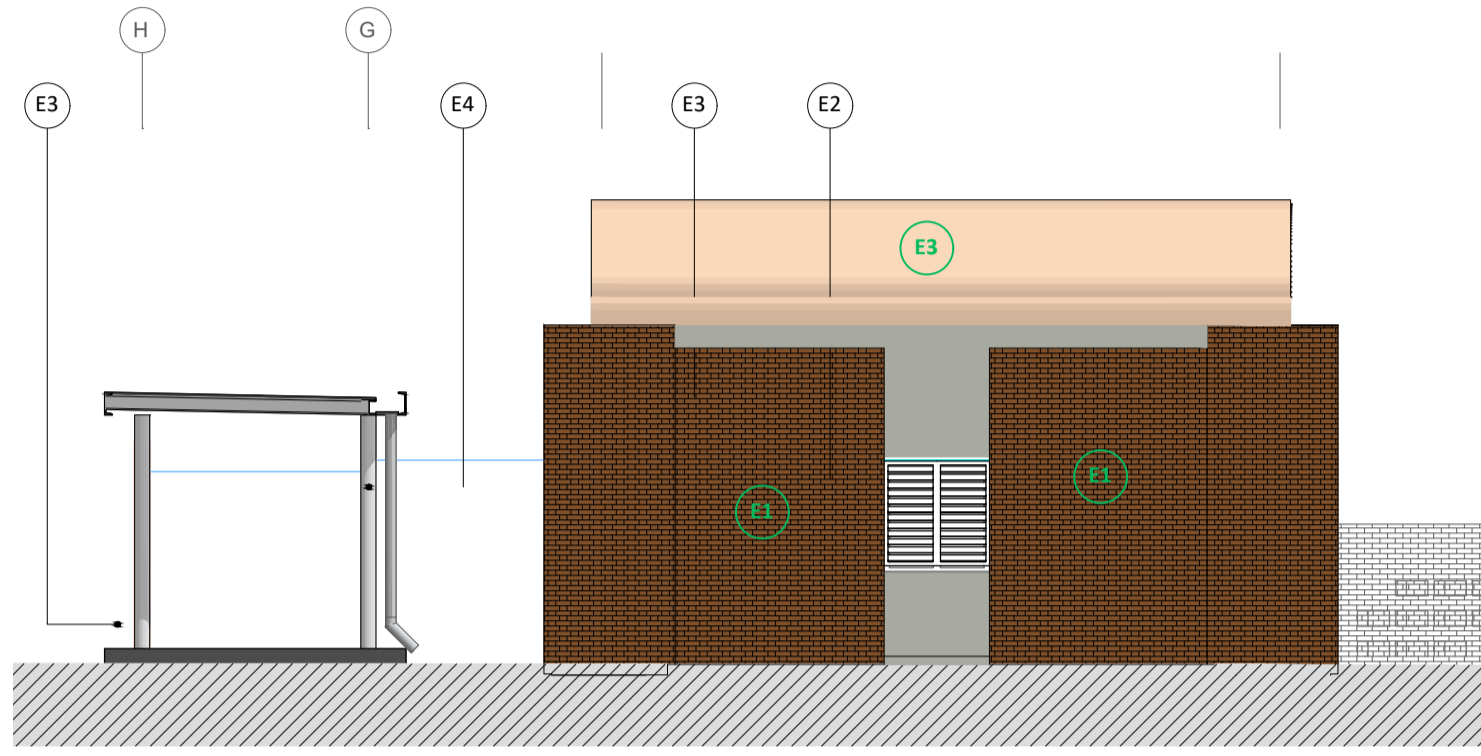


E-BE Block B - Elevation East 1:100

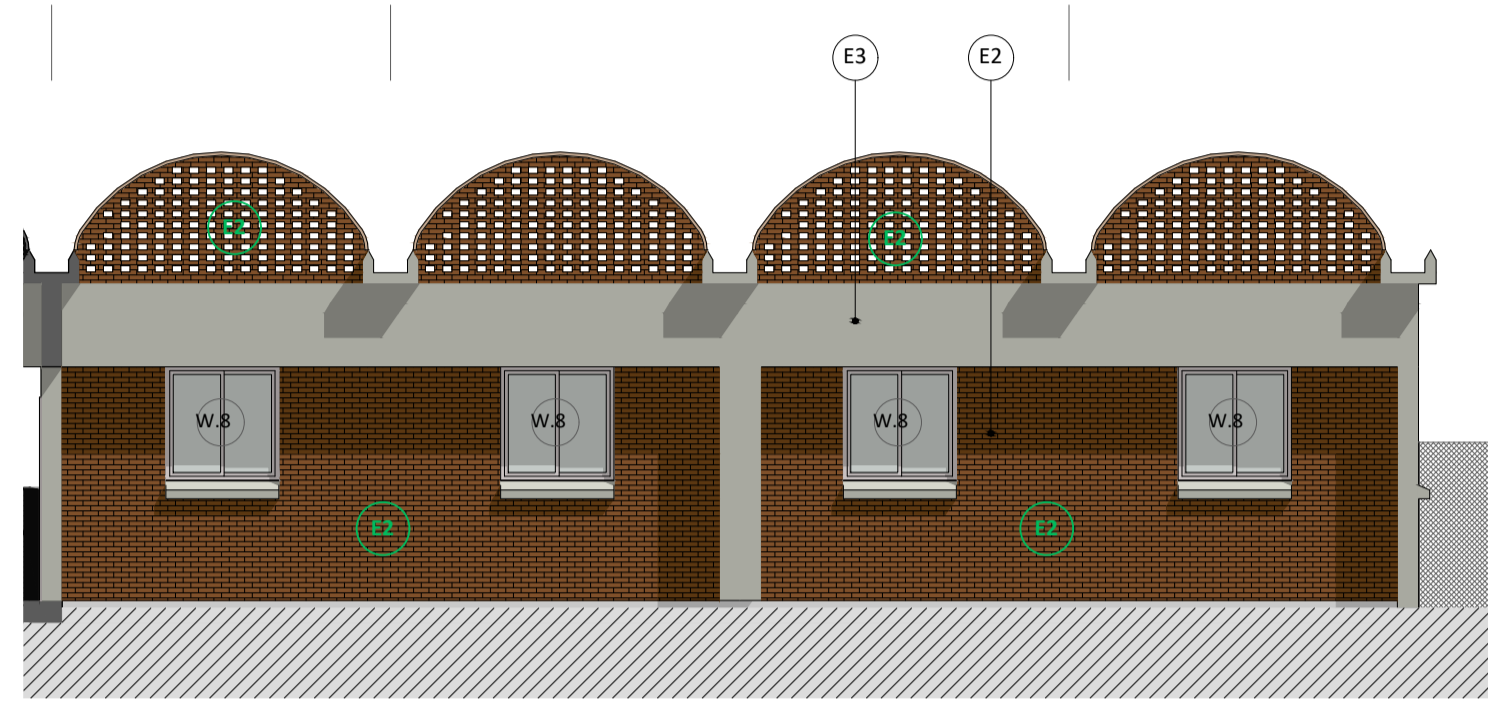

E-BE Block B - Elevation South 1:100

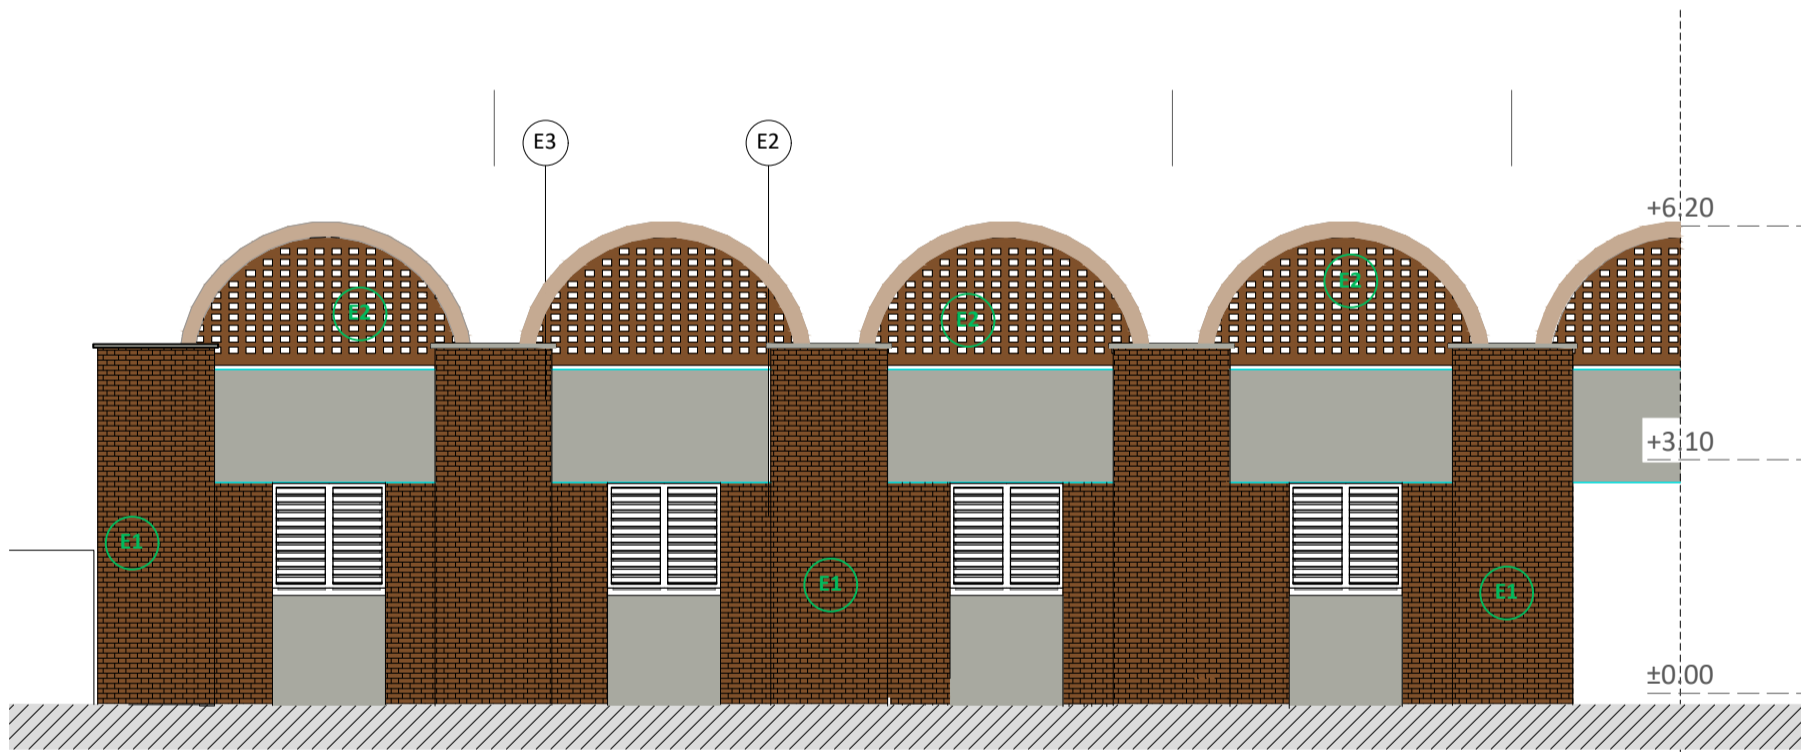



E-BN Block B - Elevation North 1:100

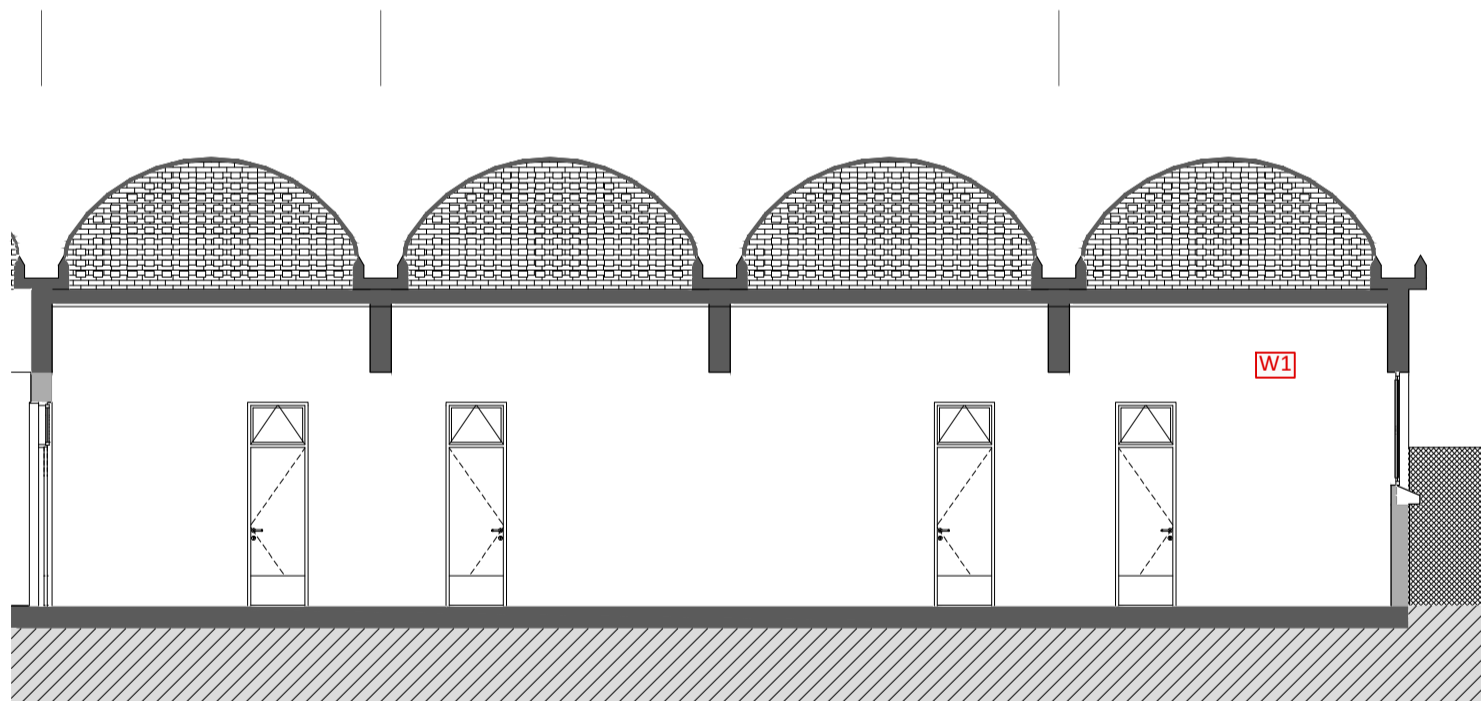

S-B1 Section B1 1:100



S-B2 Section B2 1:100

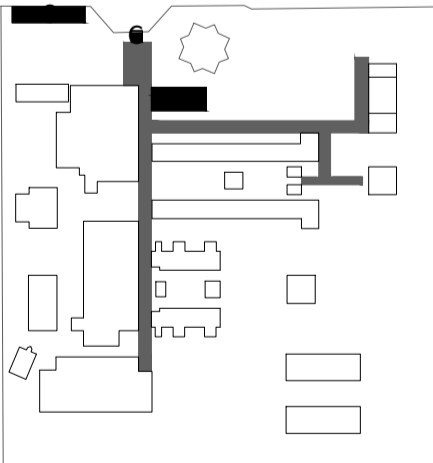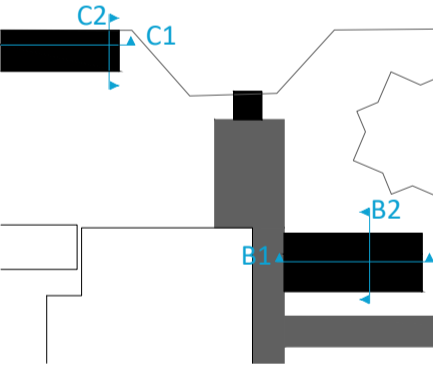

Logo zonder kader 20230706.jpg

UNOPS

Rehabilitation of the Saudi Maternity Hospital
Kassala Health Citadel, Sudan

Architecture

Detailed design

Block B
Elevations and Sections

6 March 2020
A1 | 1:100

ARC.02.B.09