


NOTES:
All Dimensions are in Meters unless otherwise stated.
All measurements to be verified on site.
All levels to be verified on site.



EXTERIOR FINISHINGS:


- E1 "Skin wall" 20cm thick fair faced Brick wall
- E2 "terracota" acrylic paint (RAL colour 2013)
- E3 "concrete grey" acrylic paint (RAL colour 7023)
- E4 "pure white" poliuretane paint for metallic structure (RAL colour 9010)
- E5 galvanized chain link fence

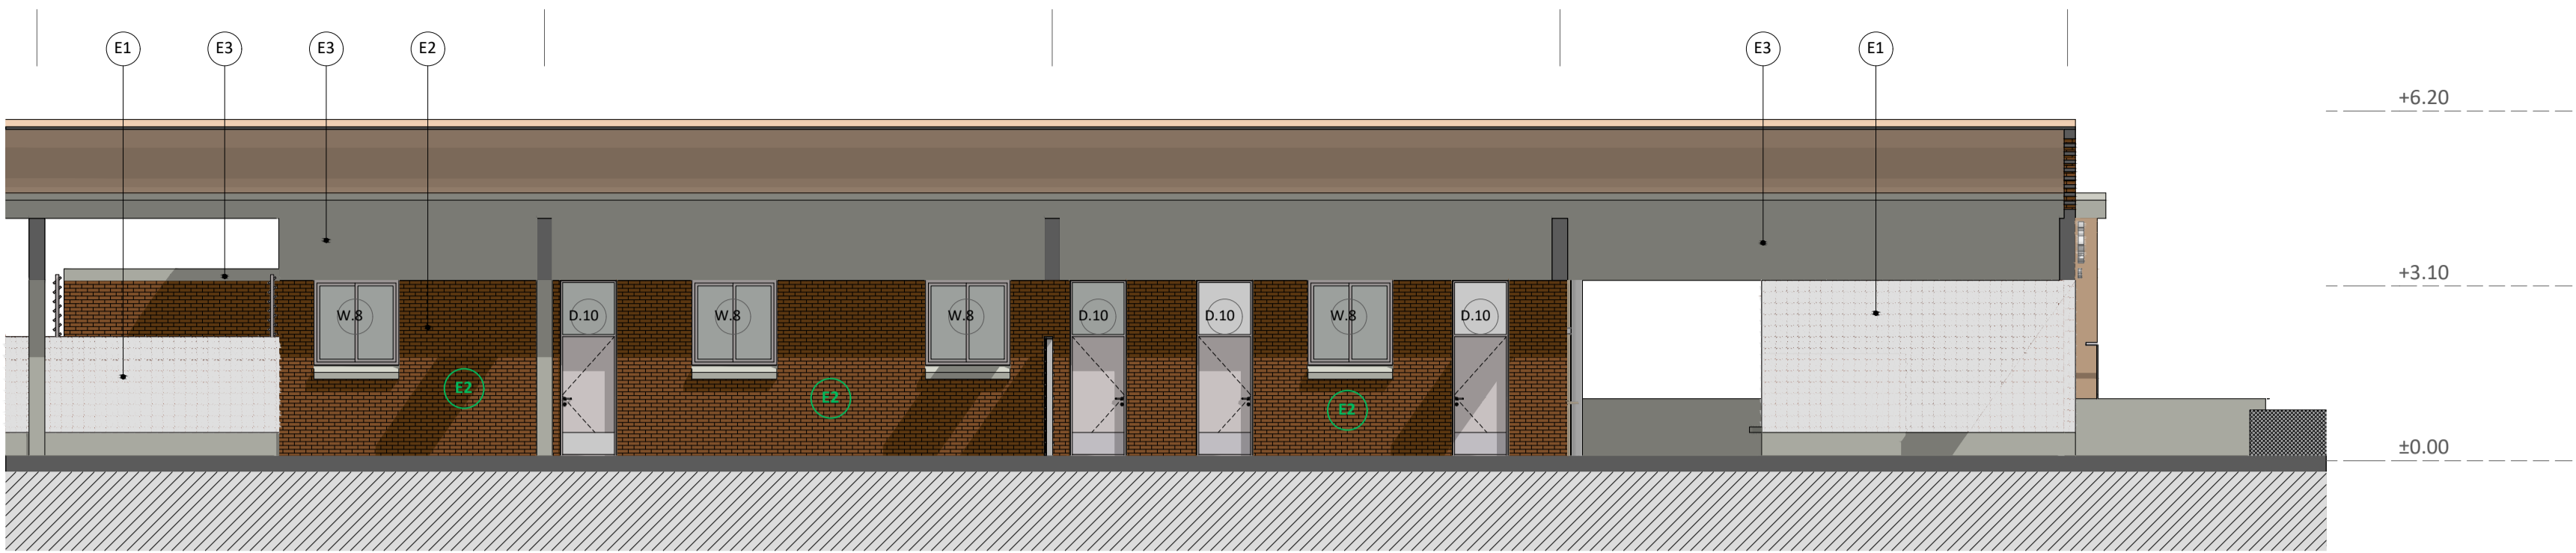

E-AE

Block A - Elevation East


1:100

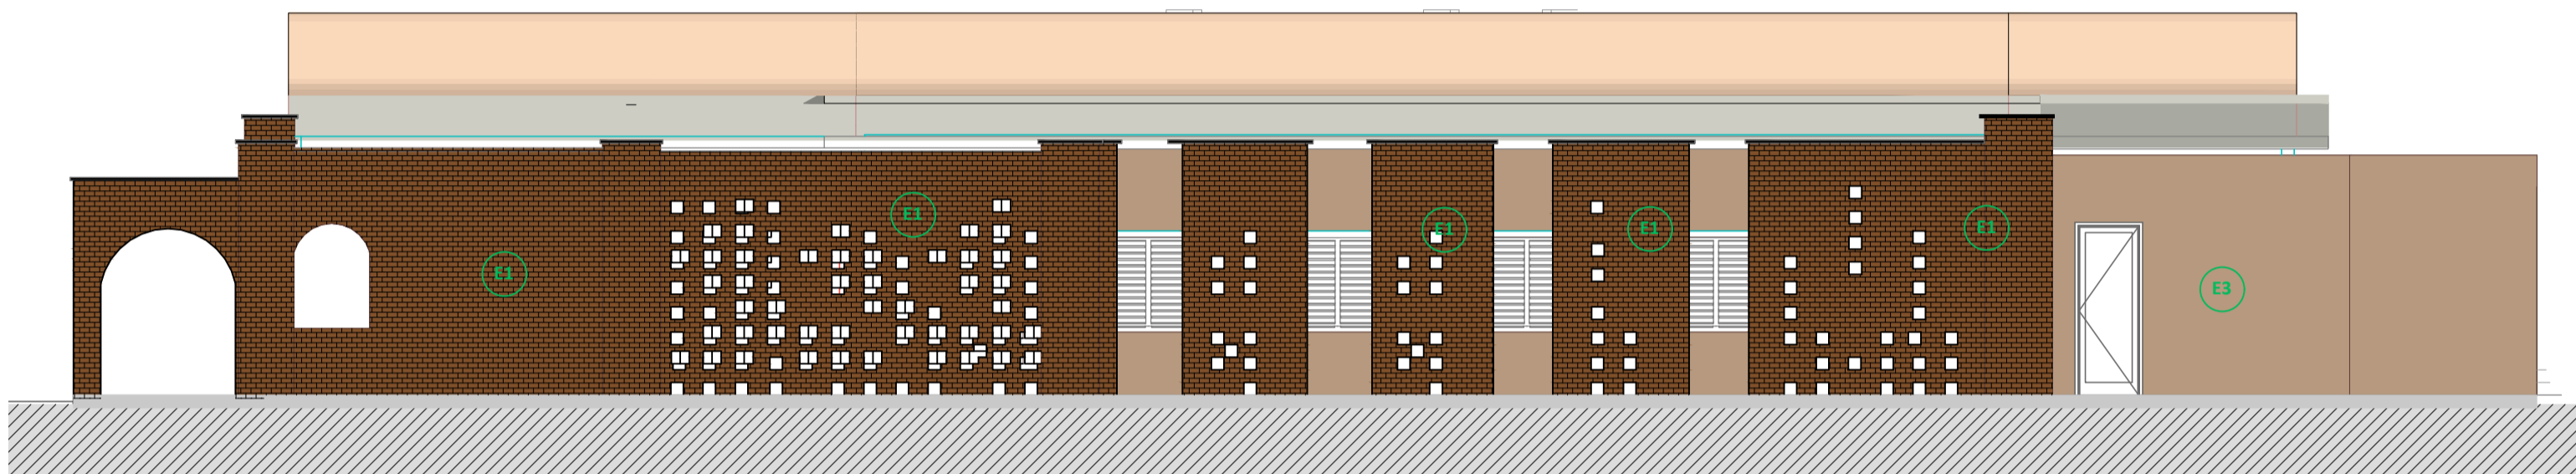

E-AW

Block A - Elevation West


1:100

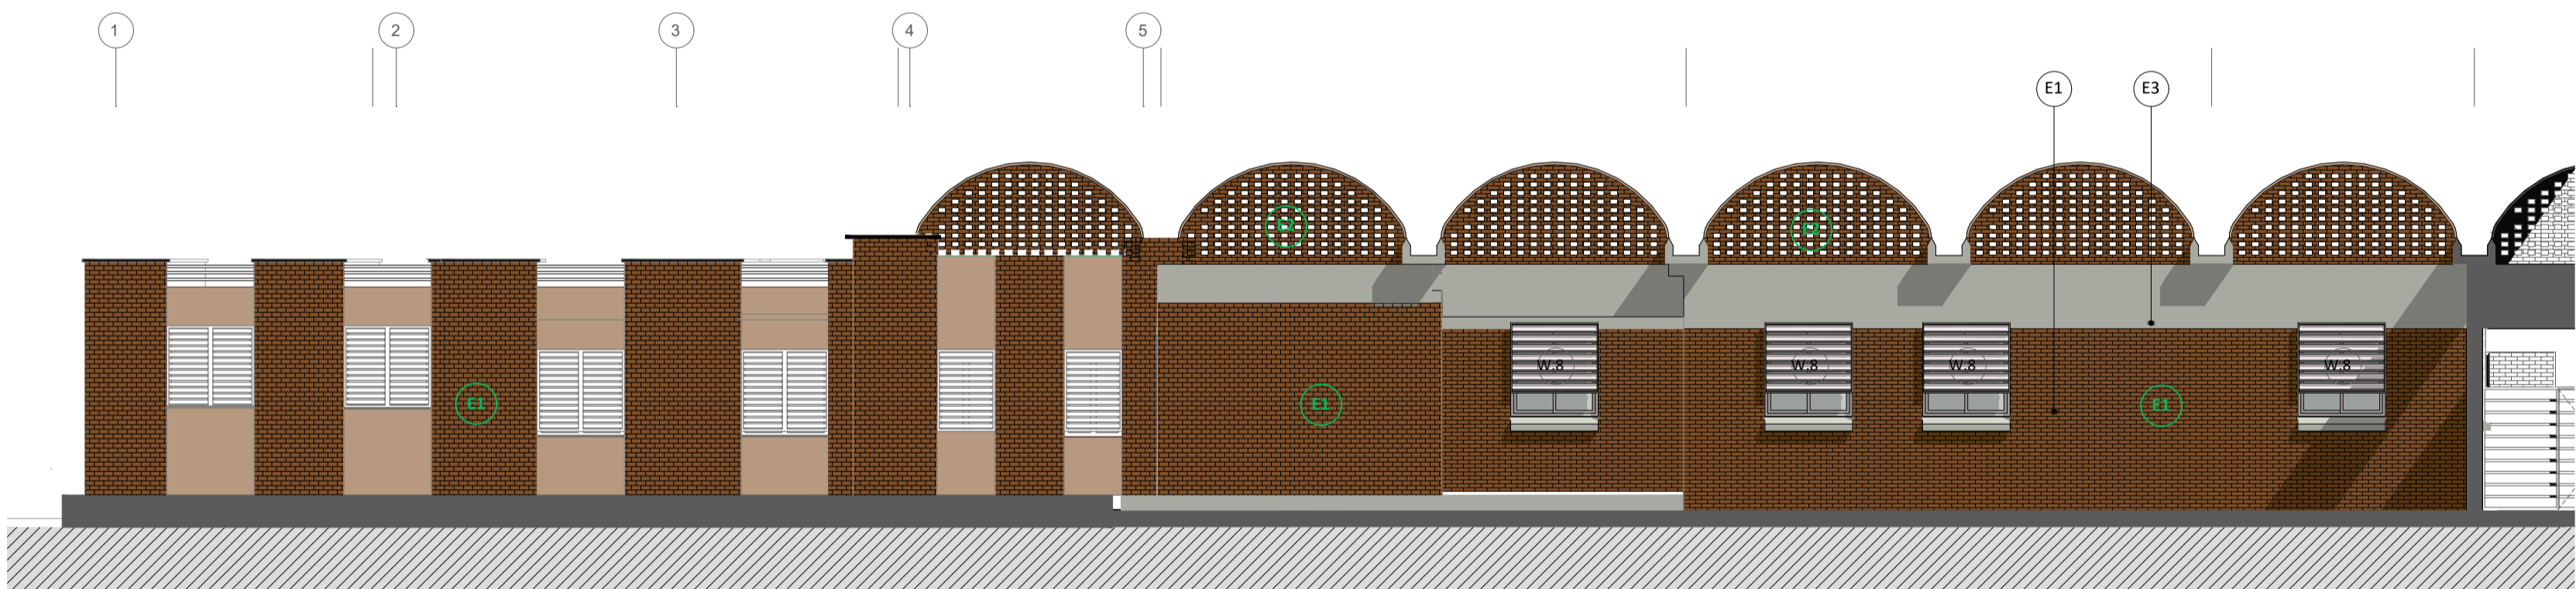

E-AS

Block A - Elevation South


1:100

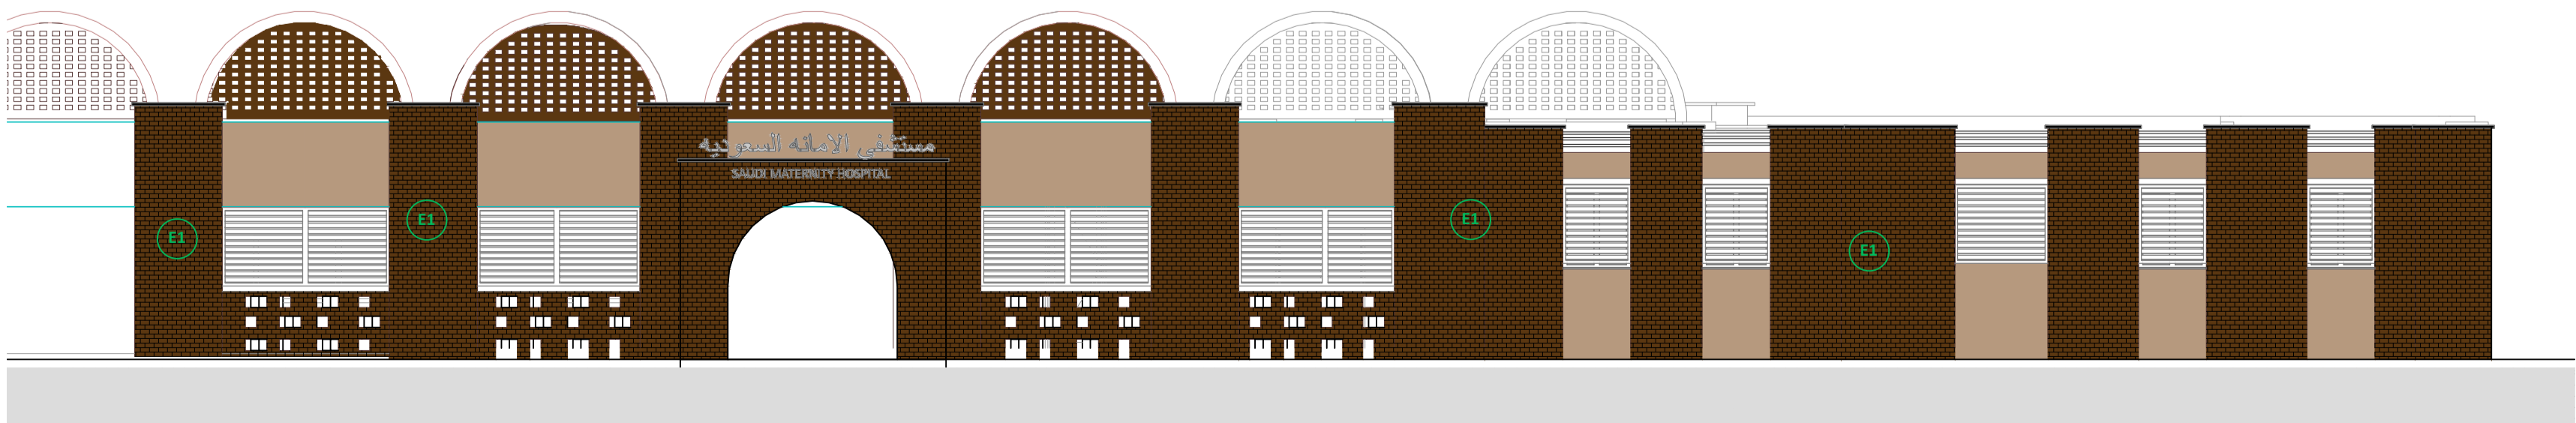

E-AN

Block A - Elevation North

1:100

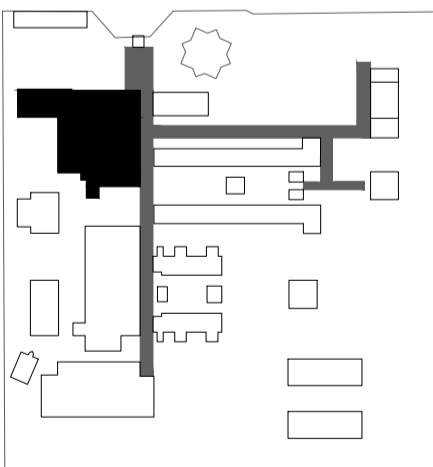

Logo border: kashar-38839756.jpg

UNOPS

Rehabilitation of the Saudi Maternity Hospital
Kassala Health Citadel, Sudan

Architecture

Detailed design

Block A
Elevations

6 March 2020
A1 | 1:100

ARC.02.A.09