



NOTES:
All Dimensions are in Meters unless otherwise stated.
All measurements to be verified on site.
All levels to be verified on site.



-  Existing
-  To be demolished
-  To be built

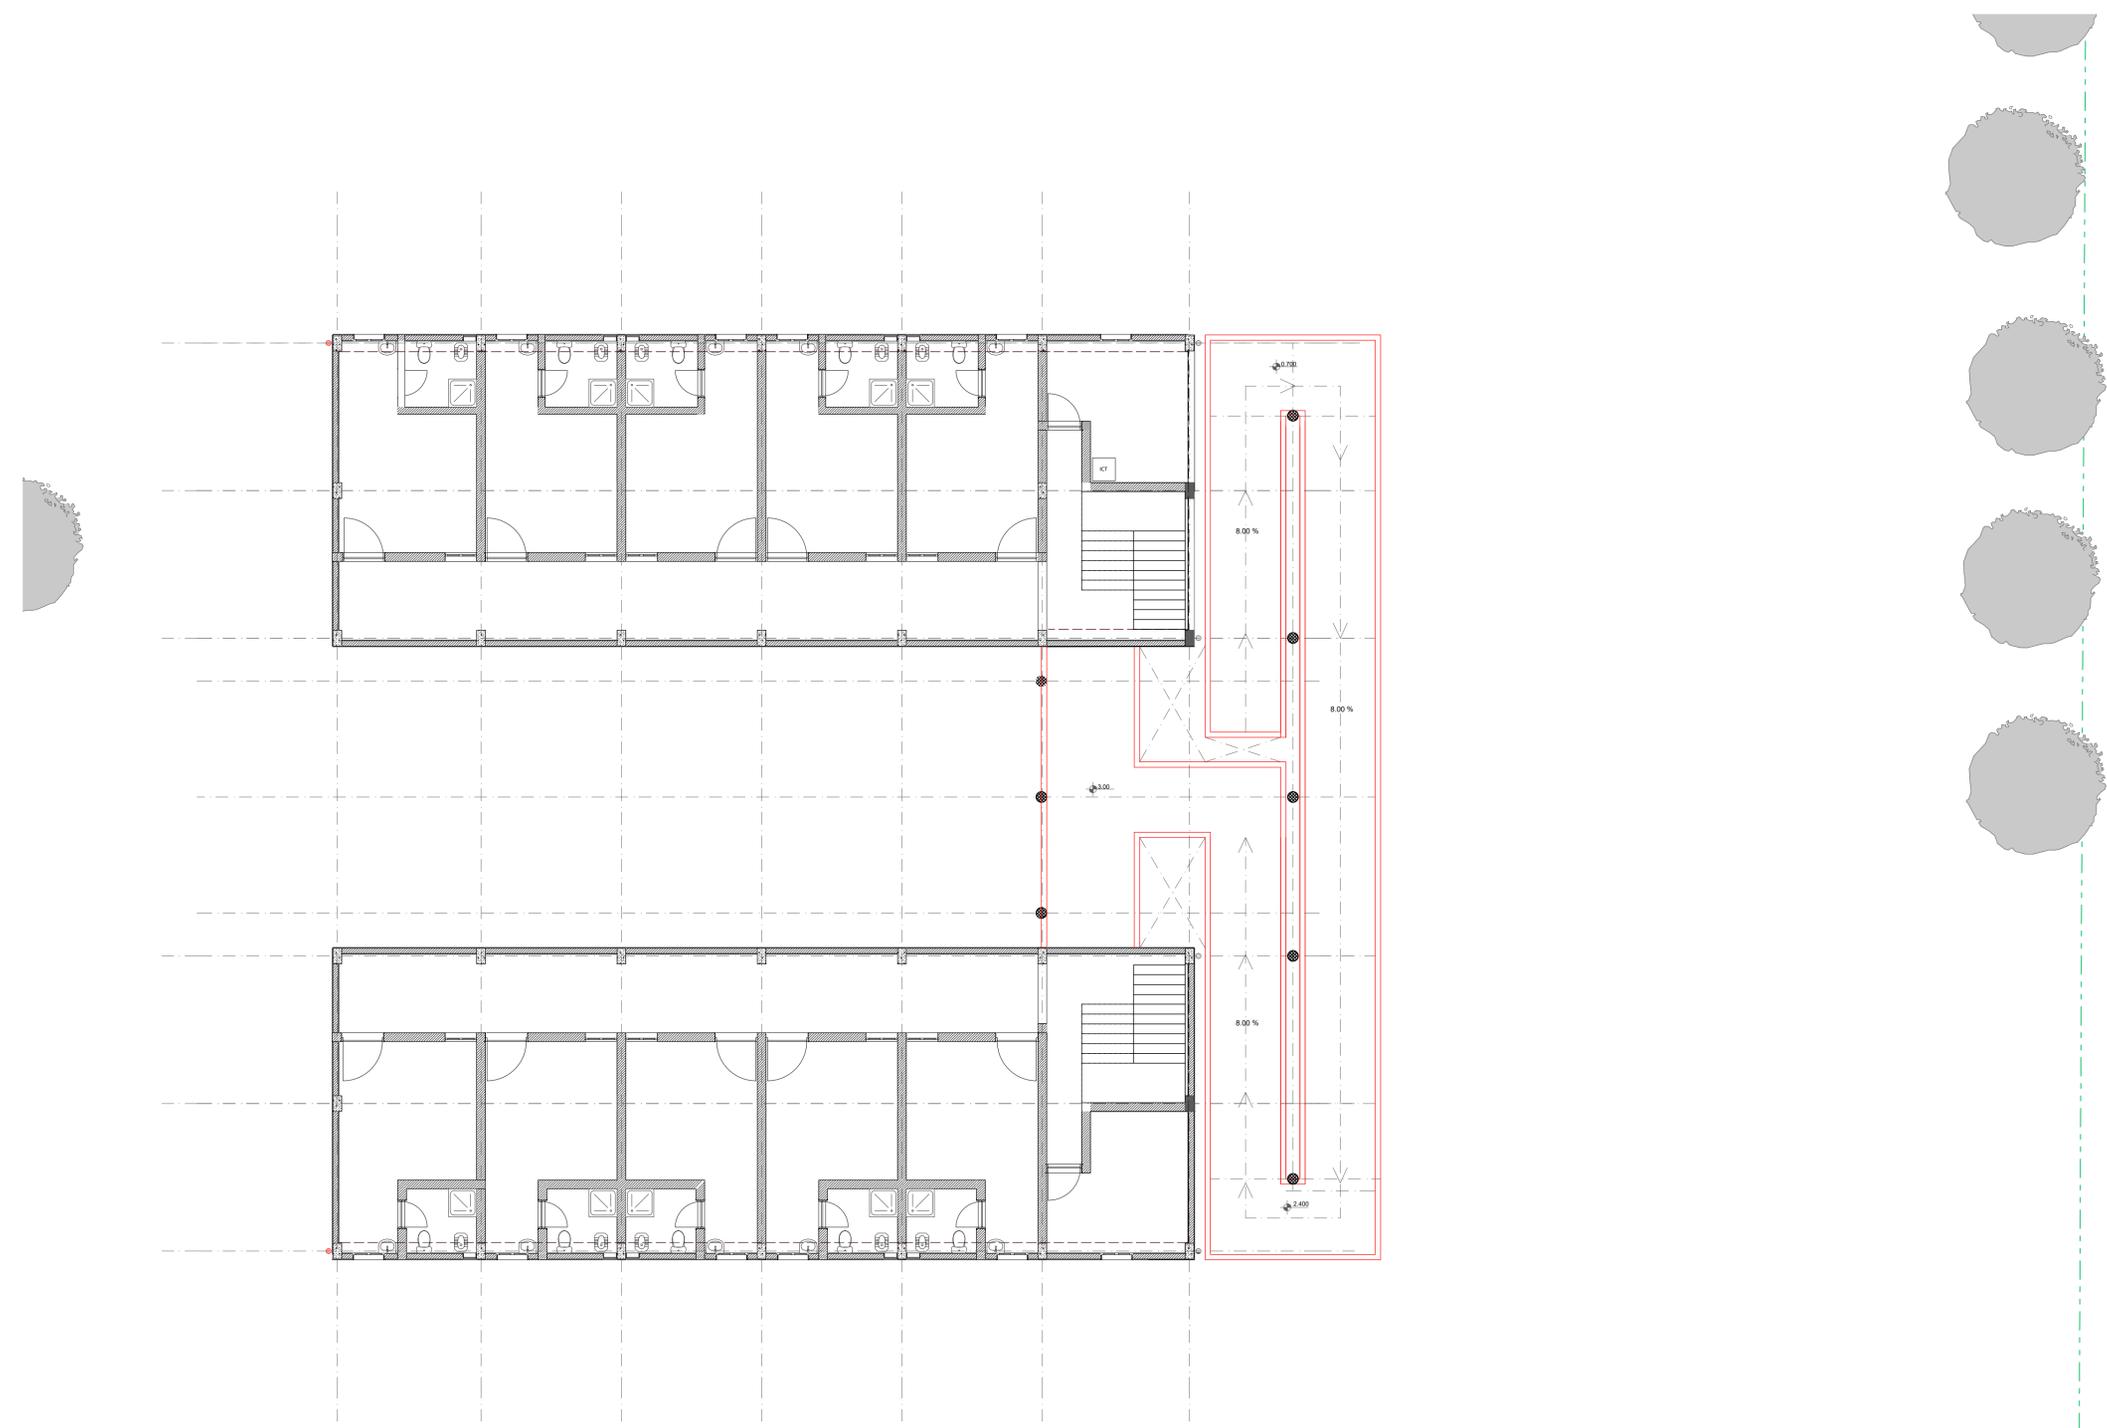

First Floor Plan

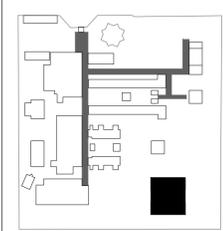

Logo: zander_hader_2020704.jpg

UNOPS

Rehabilitation of the Saudi Maternity Hospital
Kassala Health Citadel, Sudan

Architecture

Detailed design

Block L
Demolition First Floor plan

6 March 2020
A1 | 1:100

ARC.02.L.02