
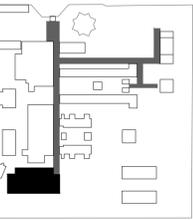


NOTES:
All Dimensions are in Meters unless otherwise stated.
All measurements to be verified on site.
All levels to be verified on site.

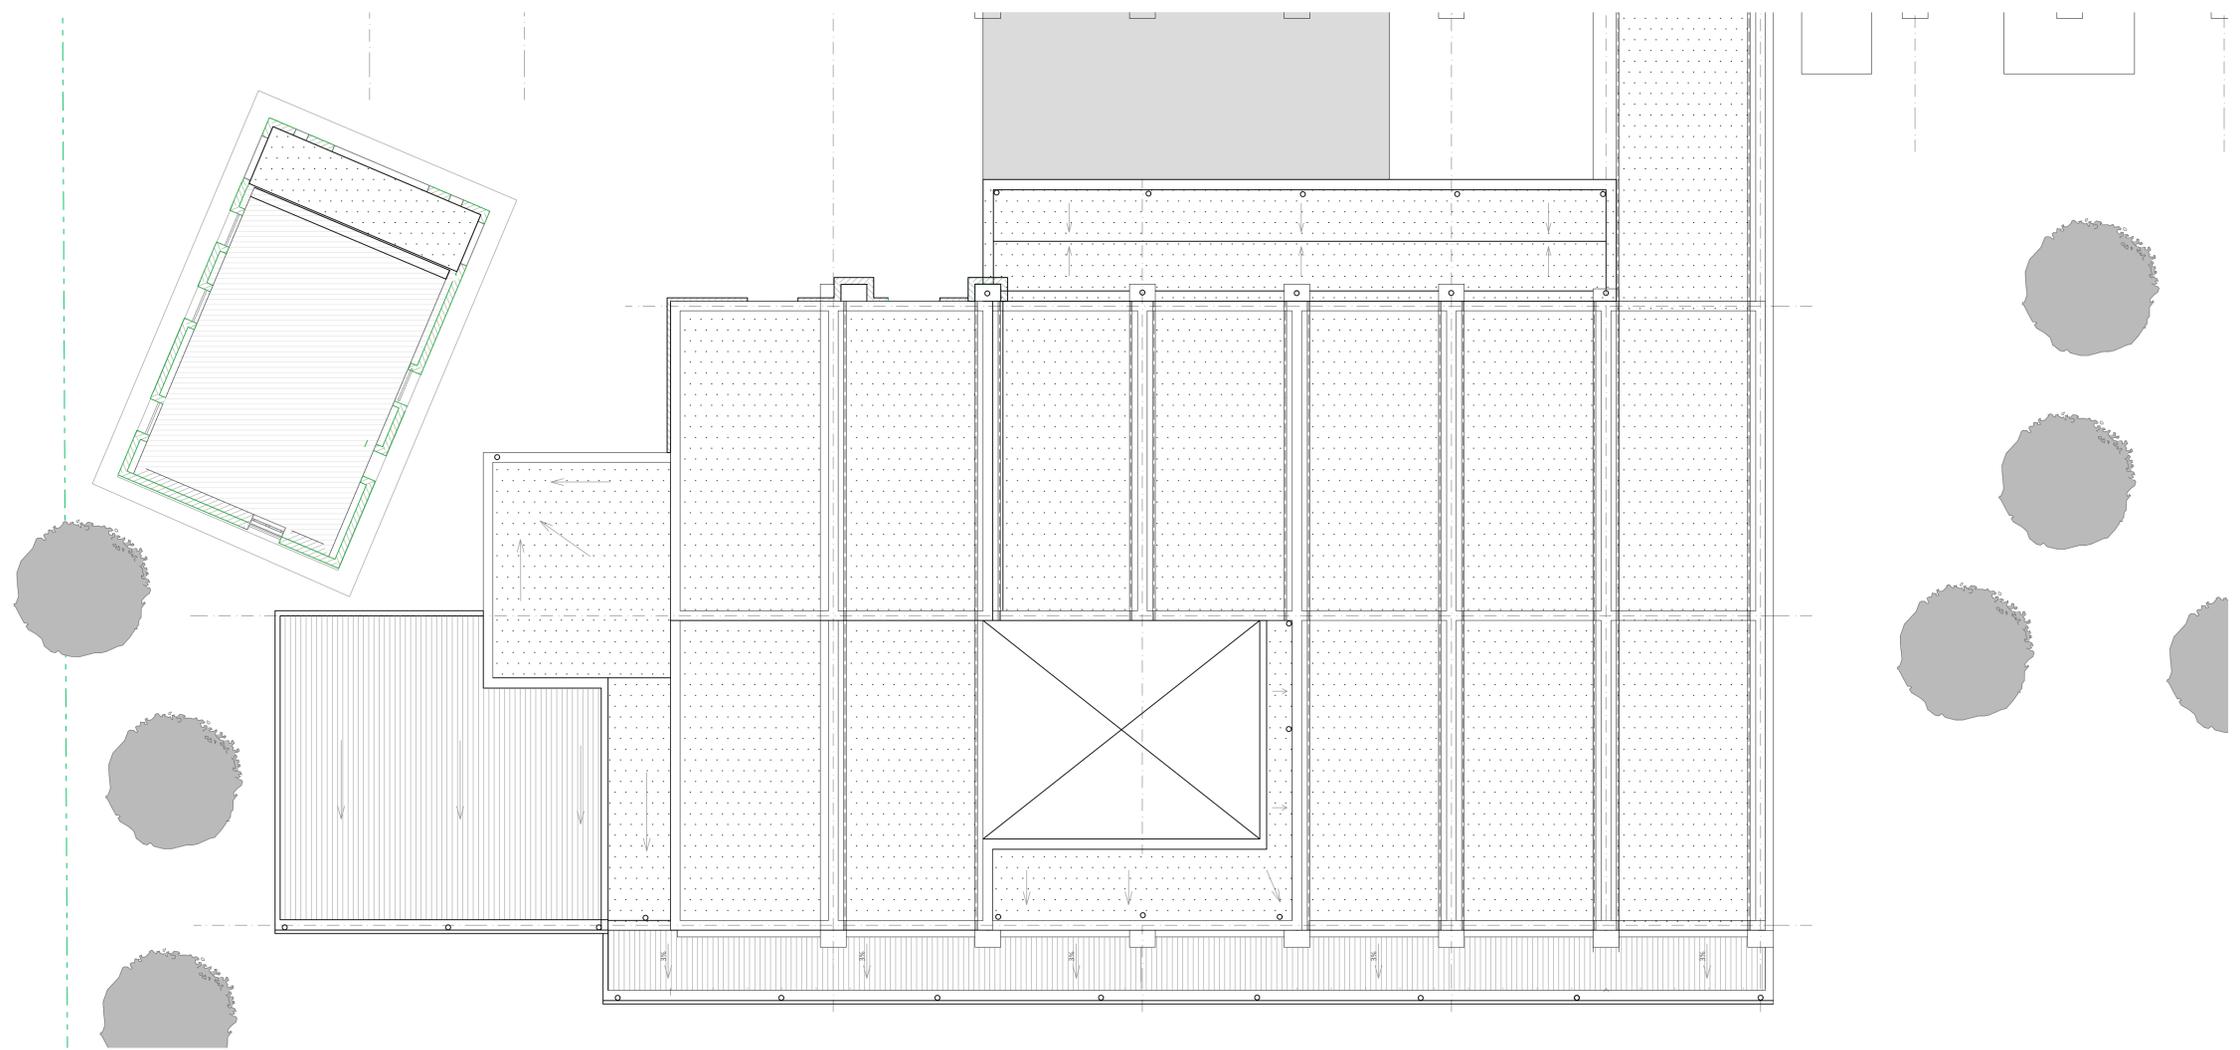

Logo: zovier-kudar-2283706.jpg

UNOPS

Rehabilitation of the Saudi Maternity Hospital
Kassala Health Citadel, Sudan

Architecture

Detailed design

Block J
Roof Plan

6 March 2020
A1 | 1:100

ARC.02.J.08