

NOTES:  
All Dimensions are in Meters unless otherwise stated.  
All measurements to be verified on site.  
All levels to be verified on site.



EXTERIOR FINISHINGS:


- E1 "Skin wall" with baked terracota perforated pieces
- E2 "terracota" acrylic paint (RAL colour 2013)
- E3 "concrete grey" acrylic paint (RAL colour 7023)
- E4 "pure white" poliuretane paint for metallic structure (RAL colour 9010)
- E5 galvanized chain link fence

WALLS COATING MATERIAL:


- W1 Washable acrylic white paint (RAL 9010)
- W2 0.15x0.15m white ceramic tiles till 2.10m height




E-JN Block J - Elevation North 1:100

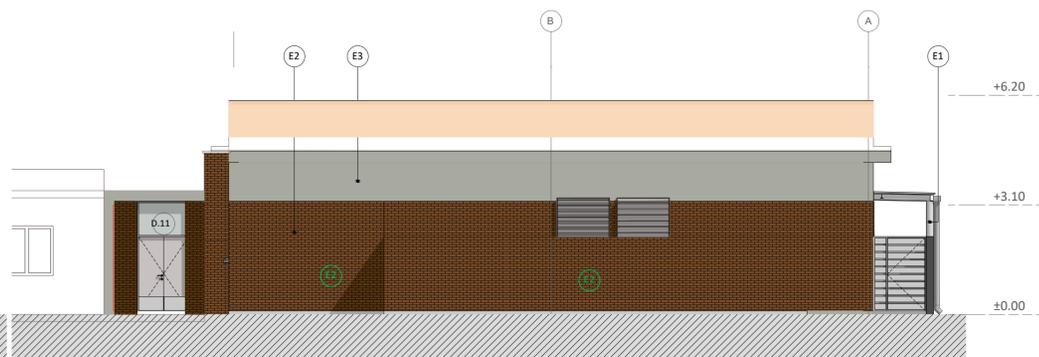


E-JW Block J - Elevation West 1:100

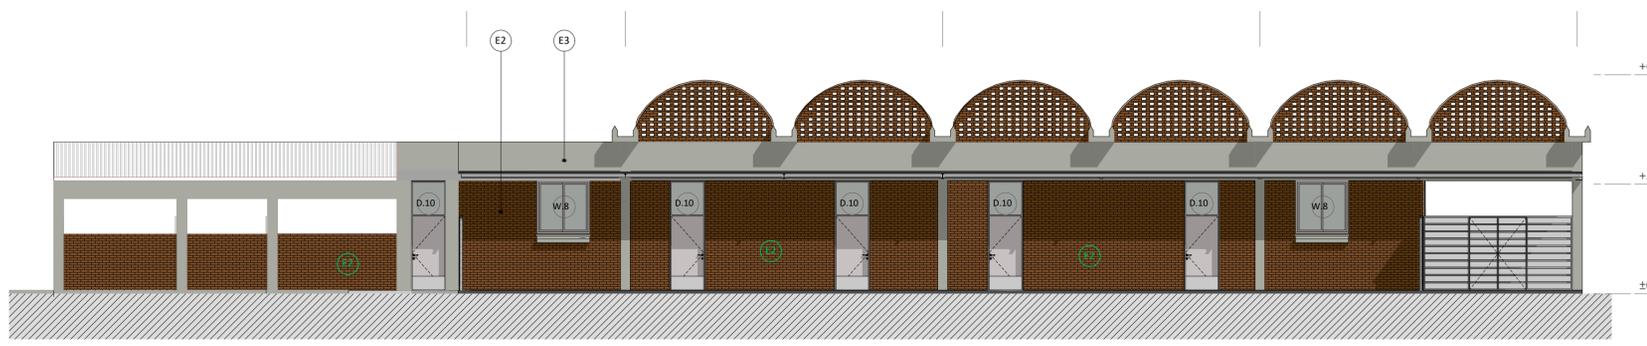


E-JS Block J - Elevation South 1:100

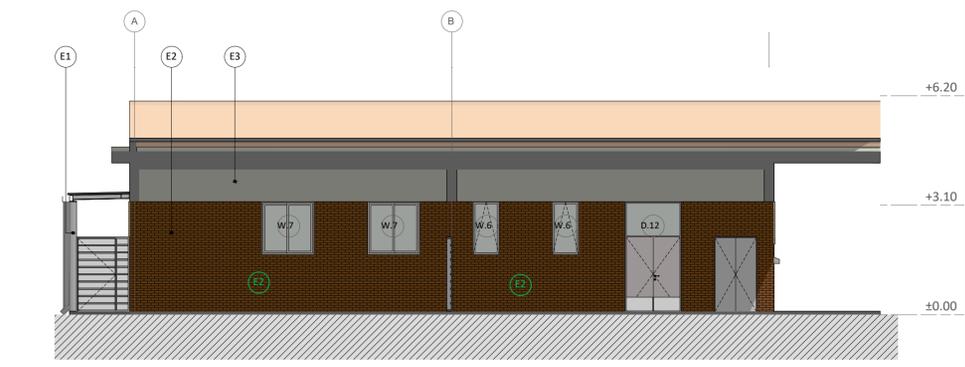


E-JE Block J - Elevation East 1:100

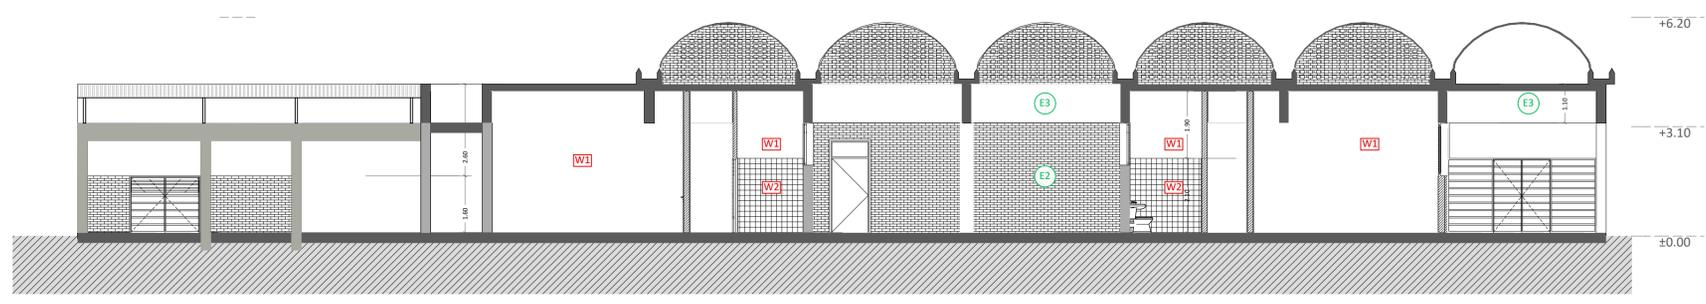



S-J1 Section J1 1:100

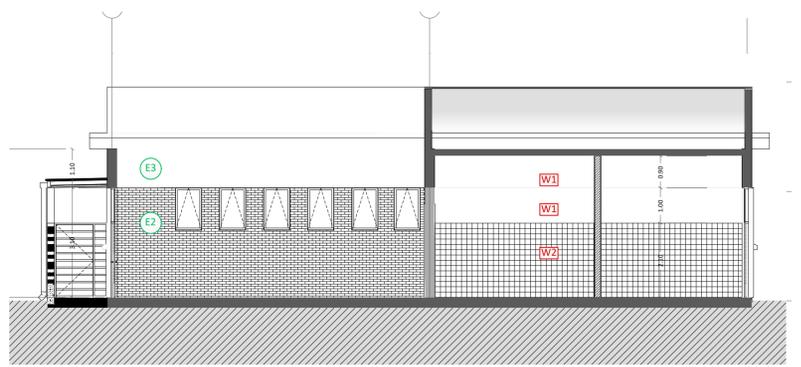

S-J2 Section J2 1:100

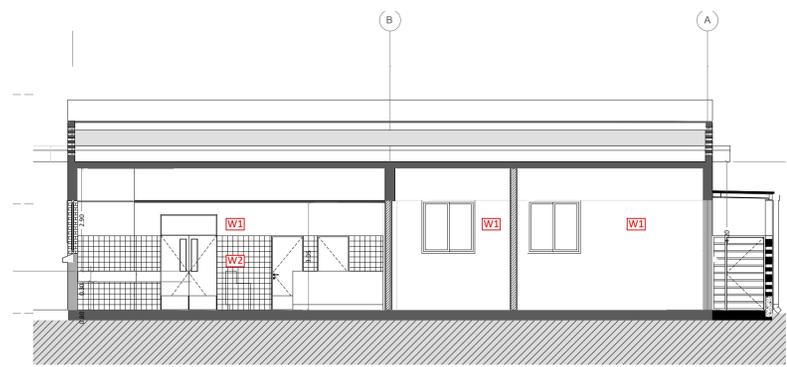

S-J3 Section J3 1:100

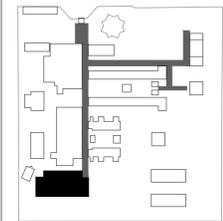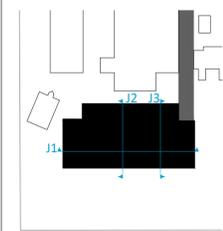

Logo zonder kader 2023724.jpg

UNOPS

Rehabilitation of the Saudi Maternity Hospital  
Kassala Health Citadel, Sudan

Architecture

Detailed design

Block J  
Elevations and Sections

6 March 2020  
A1 | 1:100

ARC.02.J.09