



NOTES:
All Dimensions are in Meters unless otherwise stated.
All measurements to be verified on site.
All levels to be verified on site.

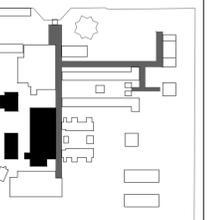

-  Existing
-  To be demolished
-  To be built

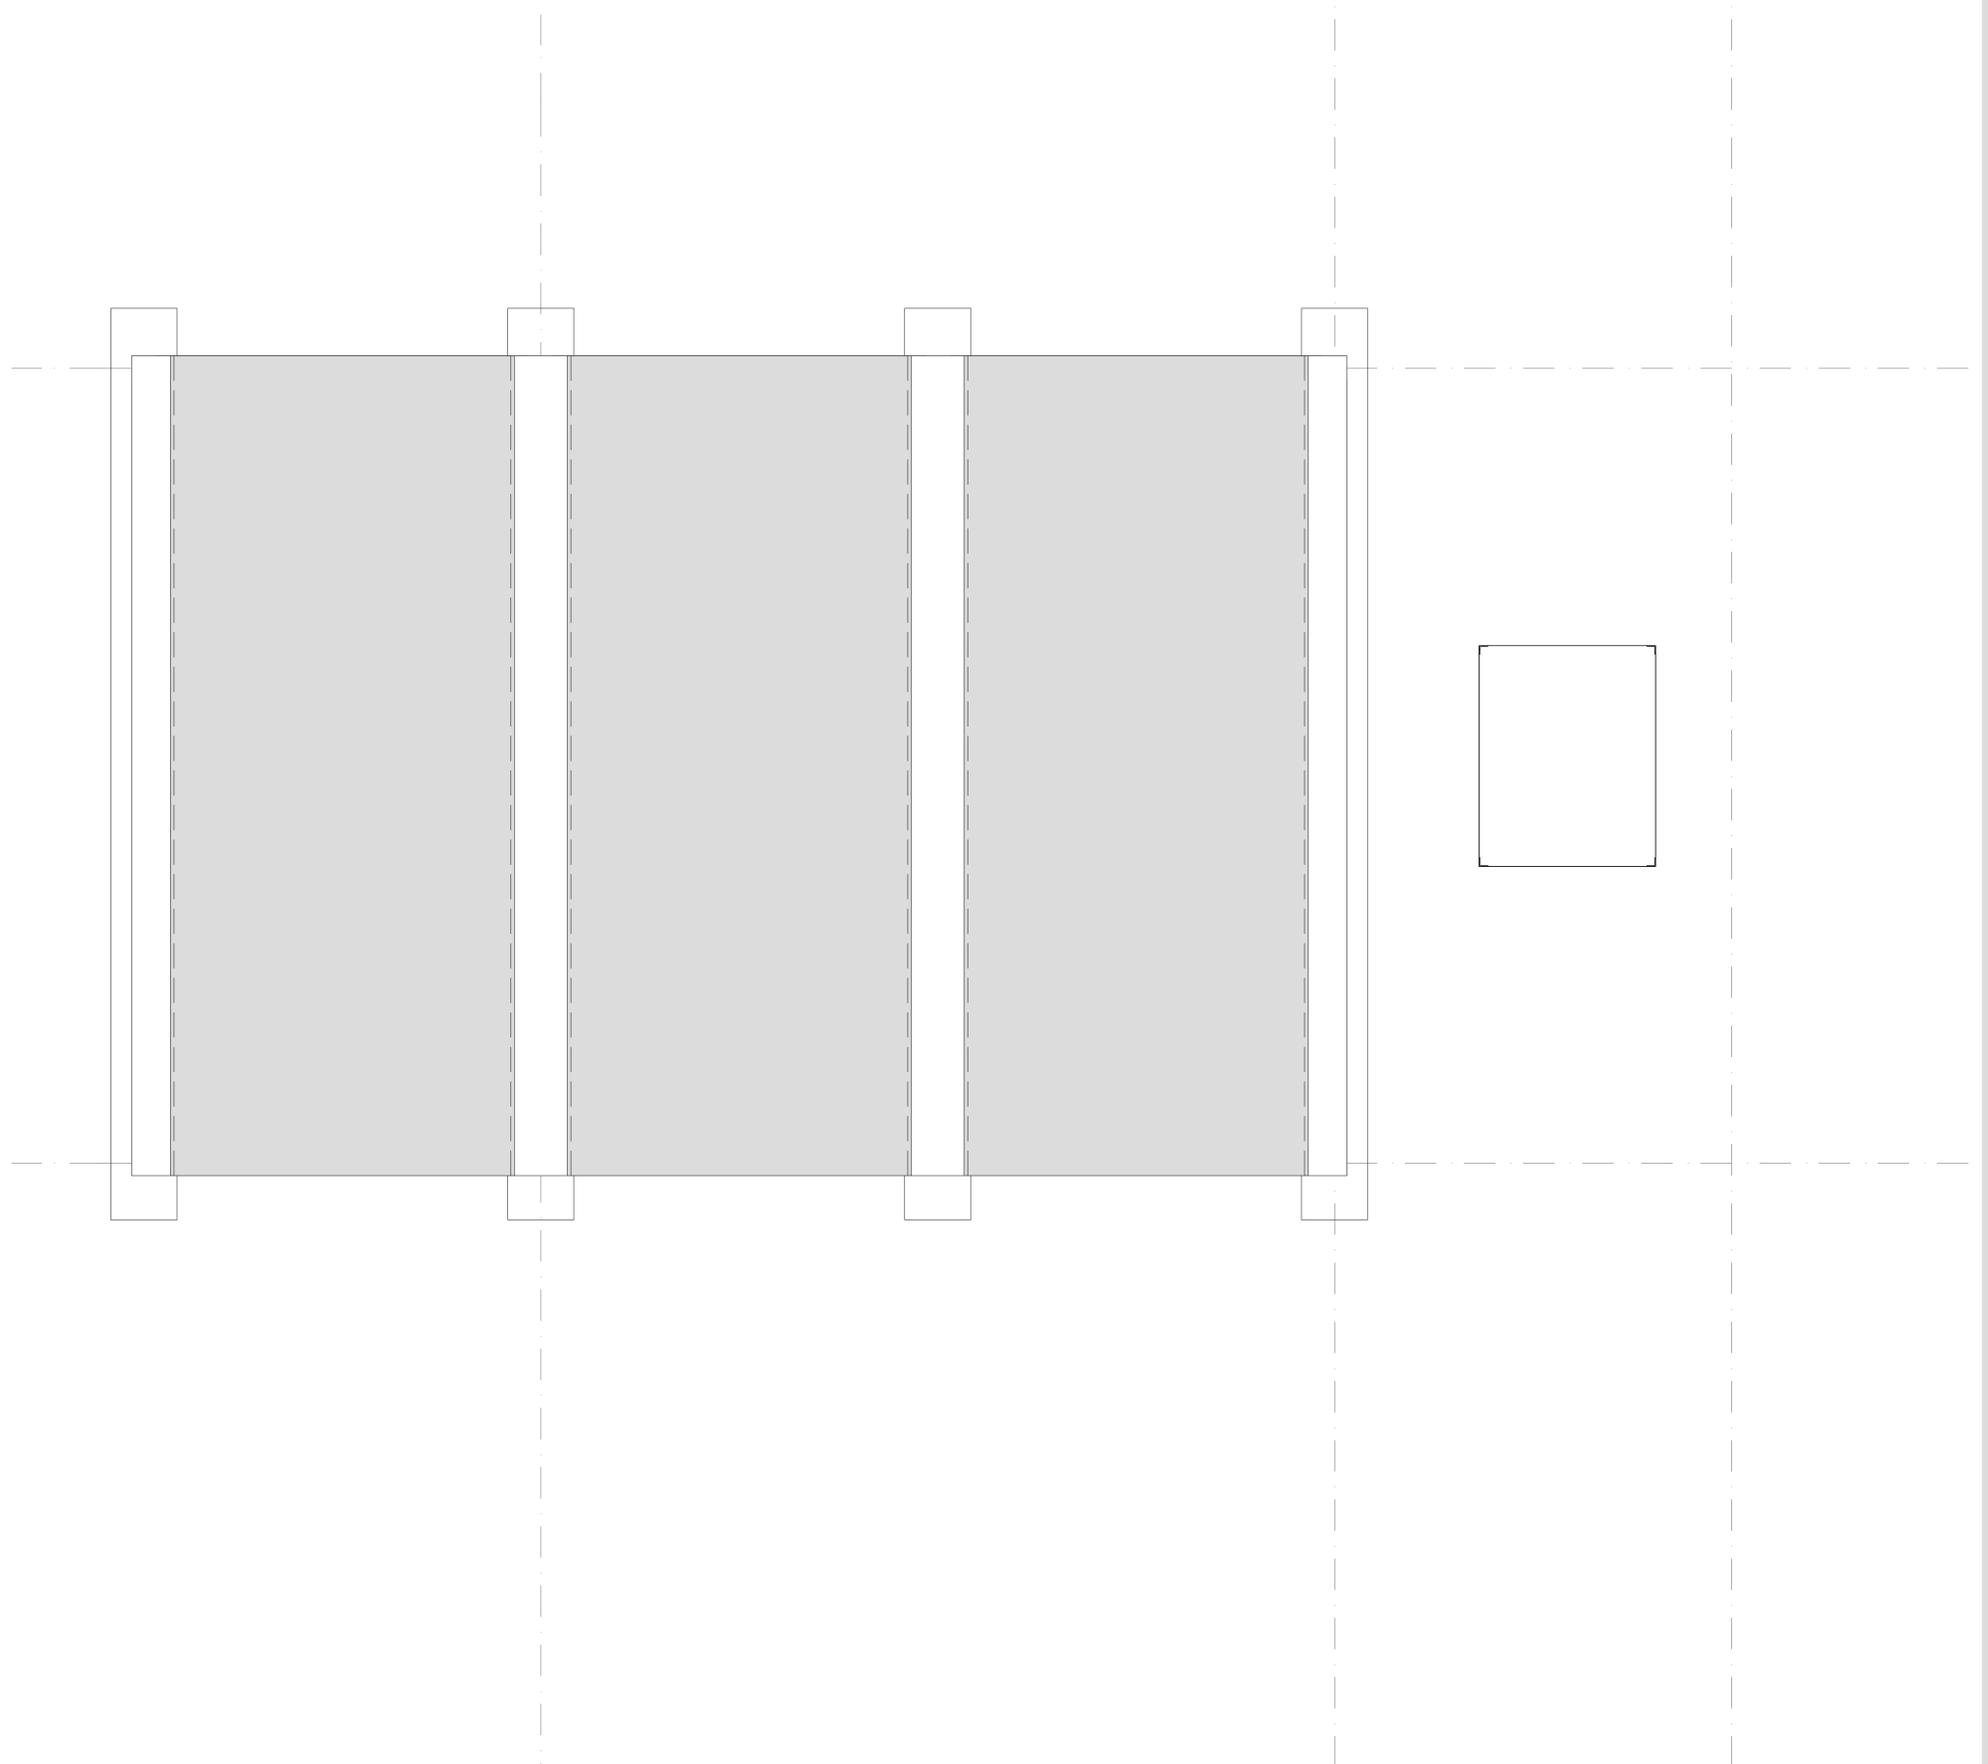

UNOPS

Rehabilitation of the Saudi Maternity Hospital
Kassala Health Citadel, Sudan

Architecture

Detailed design

Block F
Demolition Roof plan

6 March 2020
A1 | 1:100

ARC.02.F.02