

NOTES:
 All Dimensions are in Meters unless otherwise stated.
 All measurements to be verified on site.
 All levels to be verified on site.



WALLS:



Existing

P1 - "Skin walls" 20 cm thick fair faced brick

P2 - 20cm regular Kassala brick both sides plastered & painted.

P3 - 15cm internal partition plastered & painted regular Kassala brick

P4 - 20cm regular Kassala brick one side plastered & other side tiling

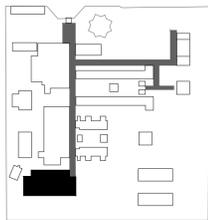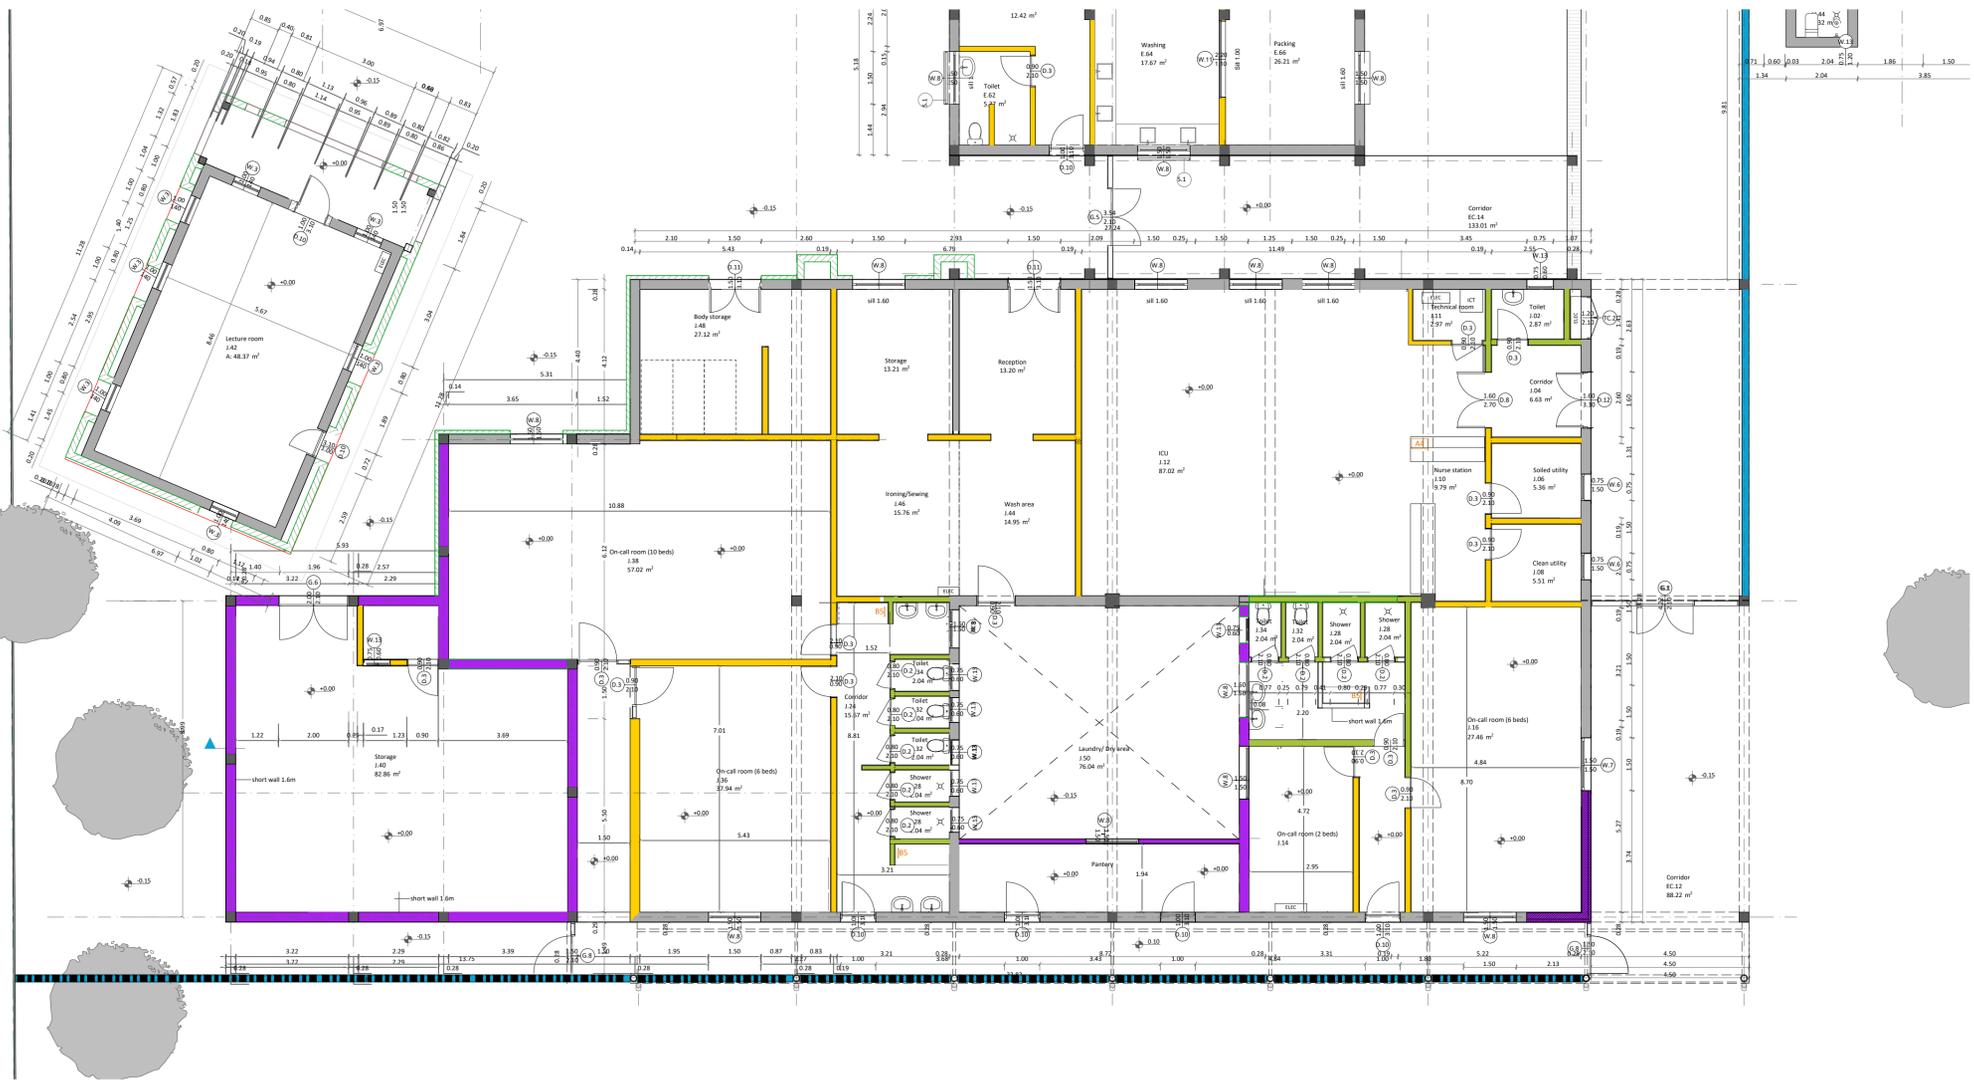

Logo zornem leader 20200706.jpg

UNOPS

Rehabilitation of the Saudi Maternity Hospital
 Kassala Health Citadel, Sudan

Architecture

Detailed design

Block J
 Floor plan

6 March 2020
 A1 | 1:100

ARC.02.J.03