



NOTES:
All Dimensions are in Meters unless otherwise stated.
All measurements to be verified on site.
All levels to be verified on site.

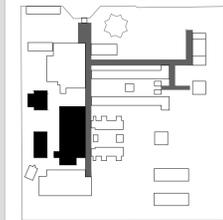

-  Existing
-  To be demolished
-  To be built

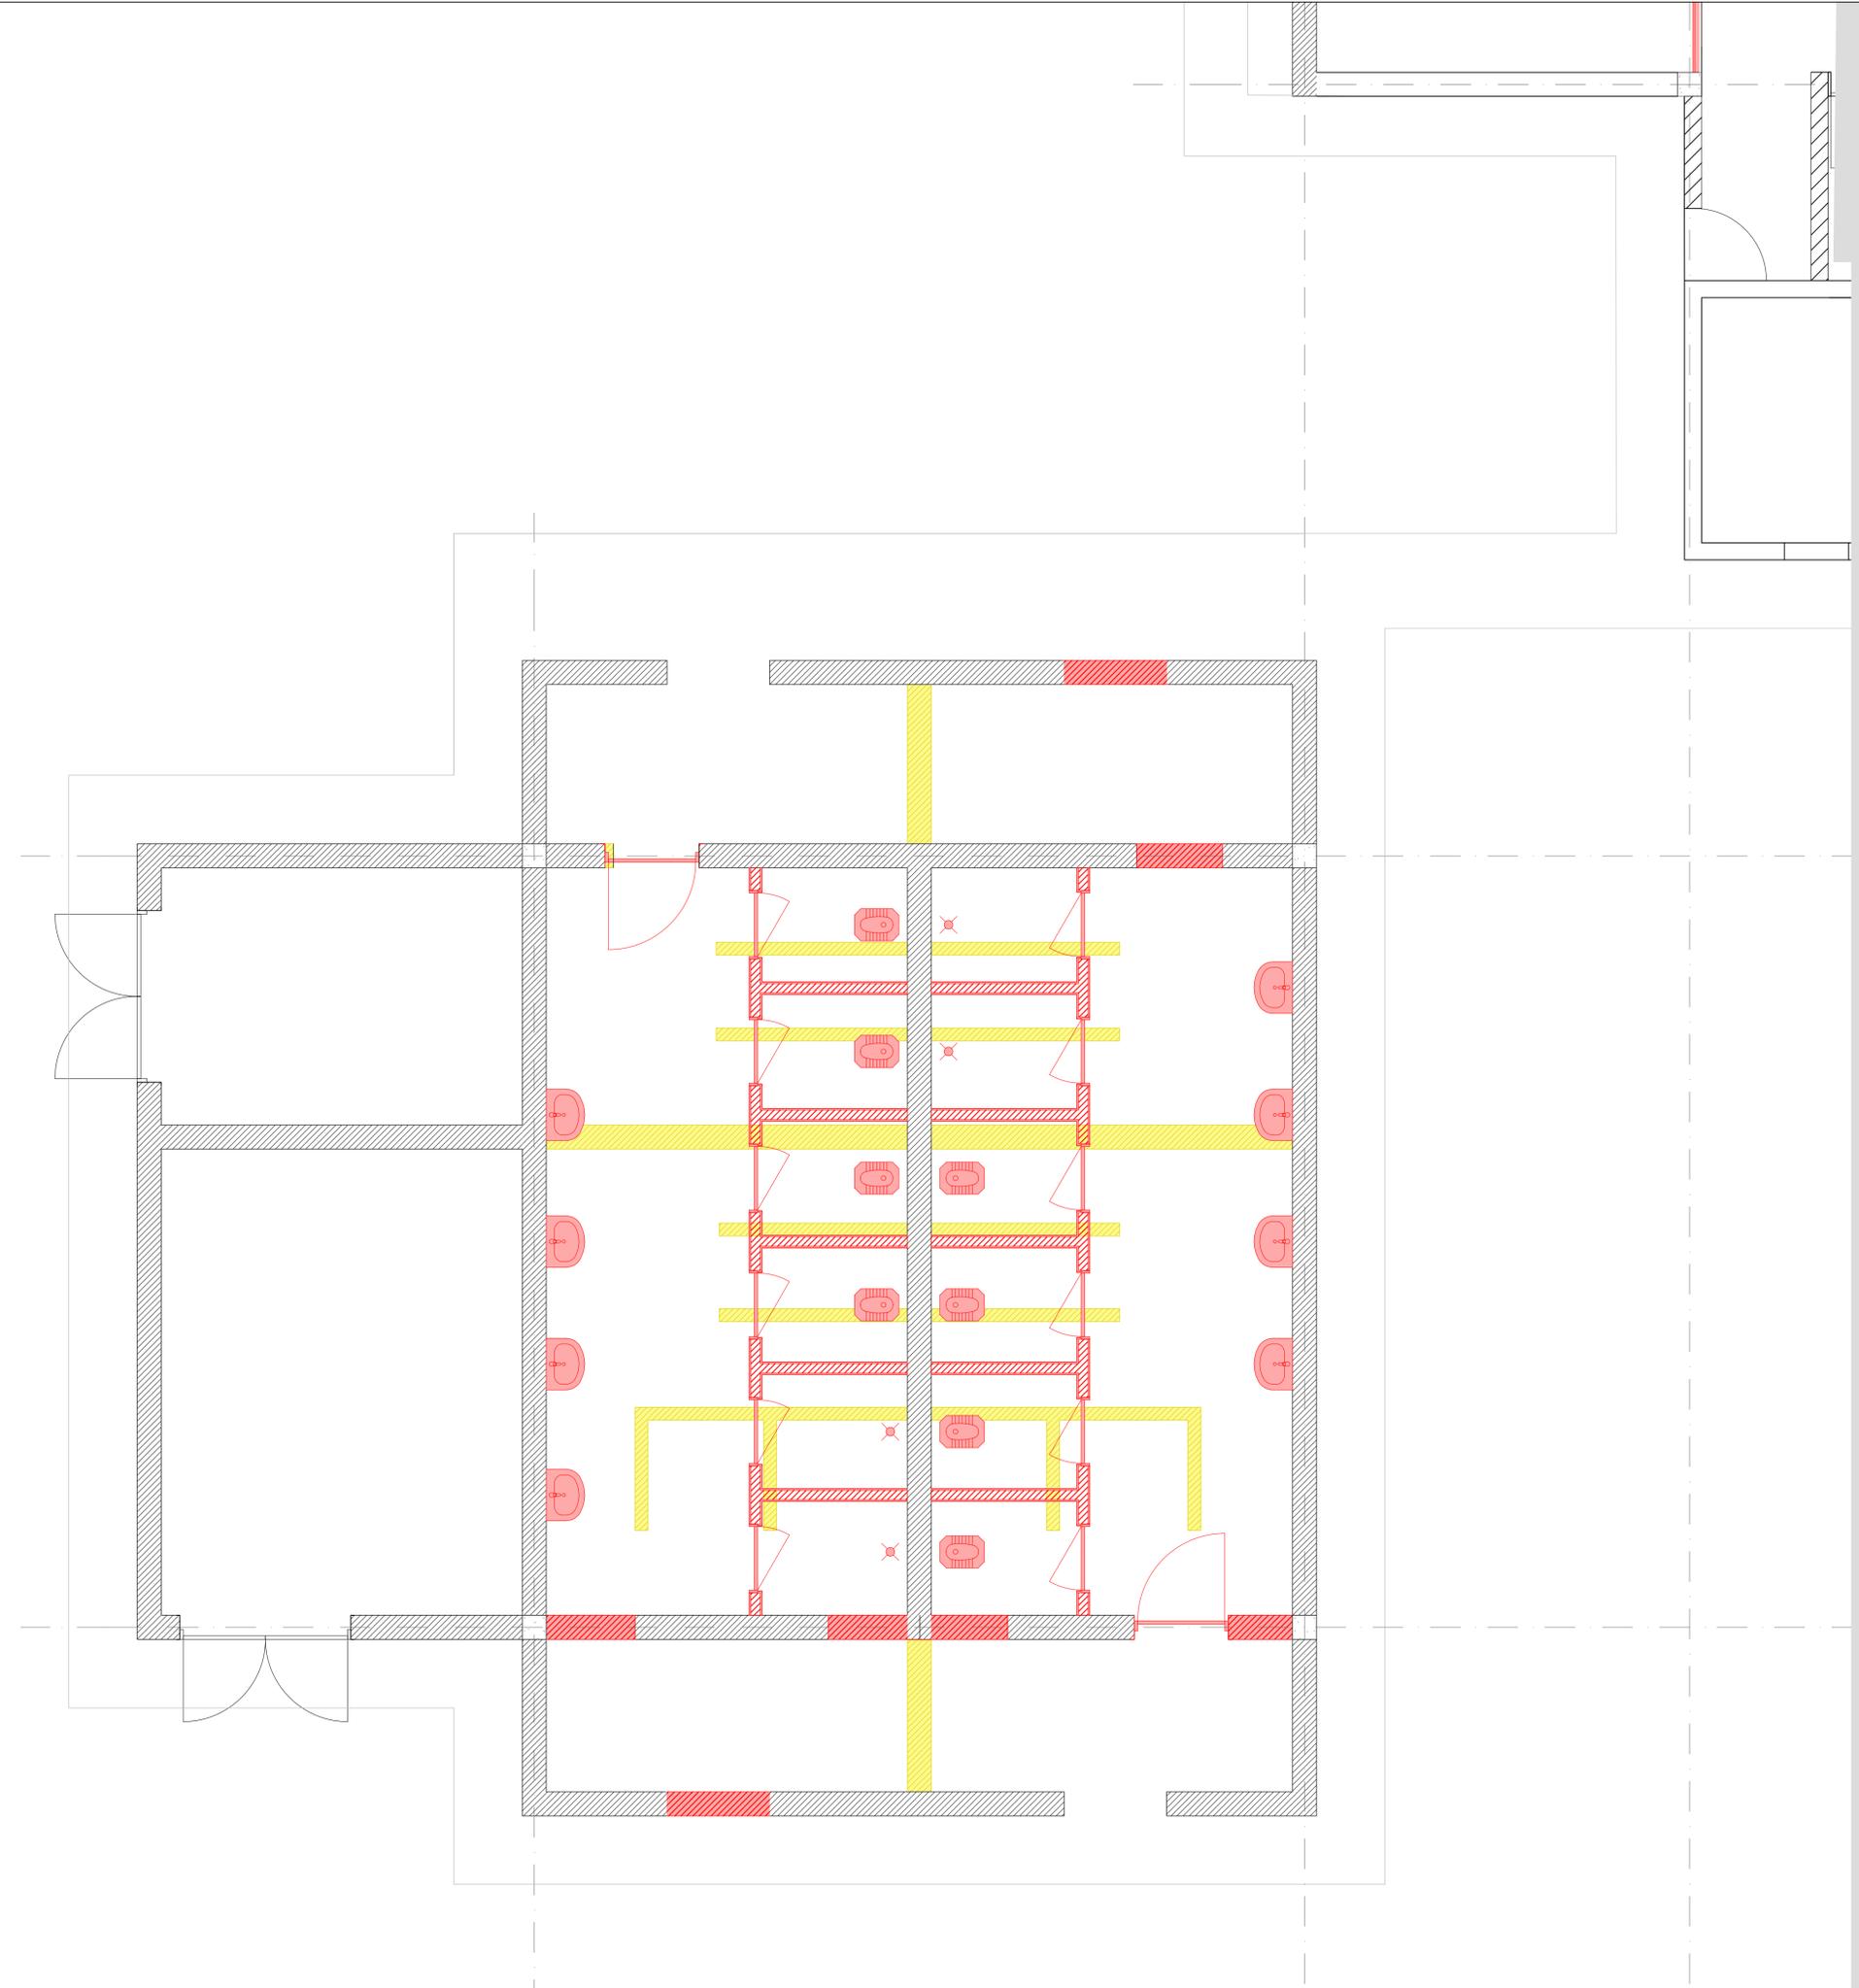

UNOPS
Rehabilitation of the Saudi Maternity Hospital
Kassala Health Citadel, Sudan
Architecture
Detailed design
Block F
Demolition Floor plan