

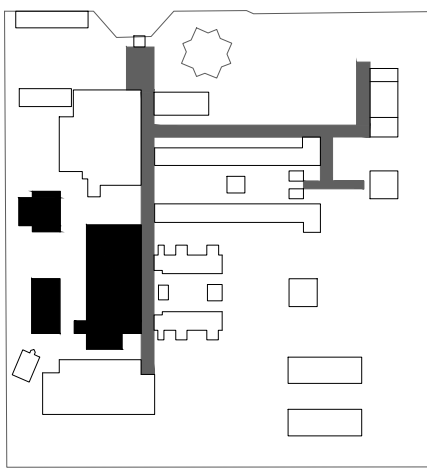
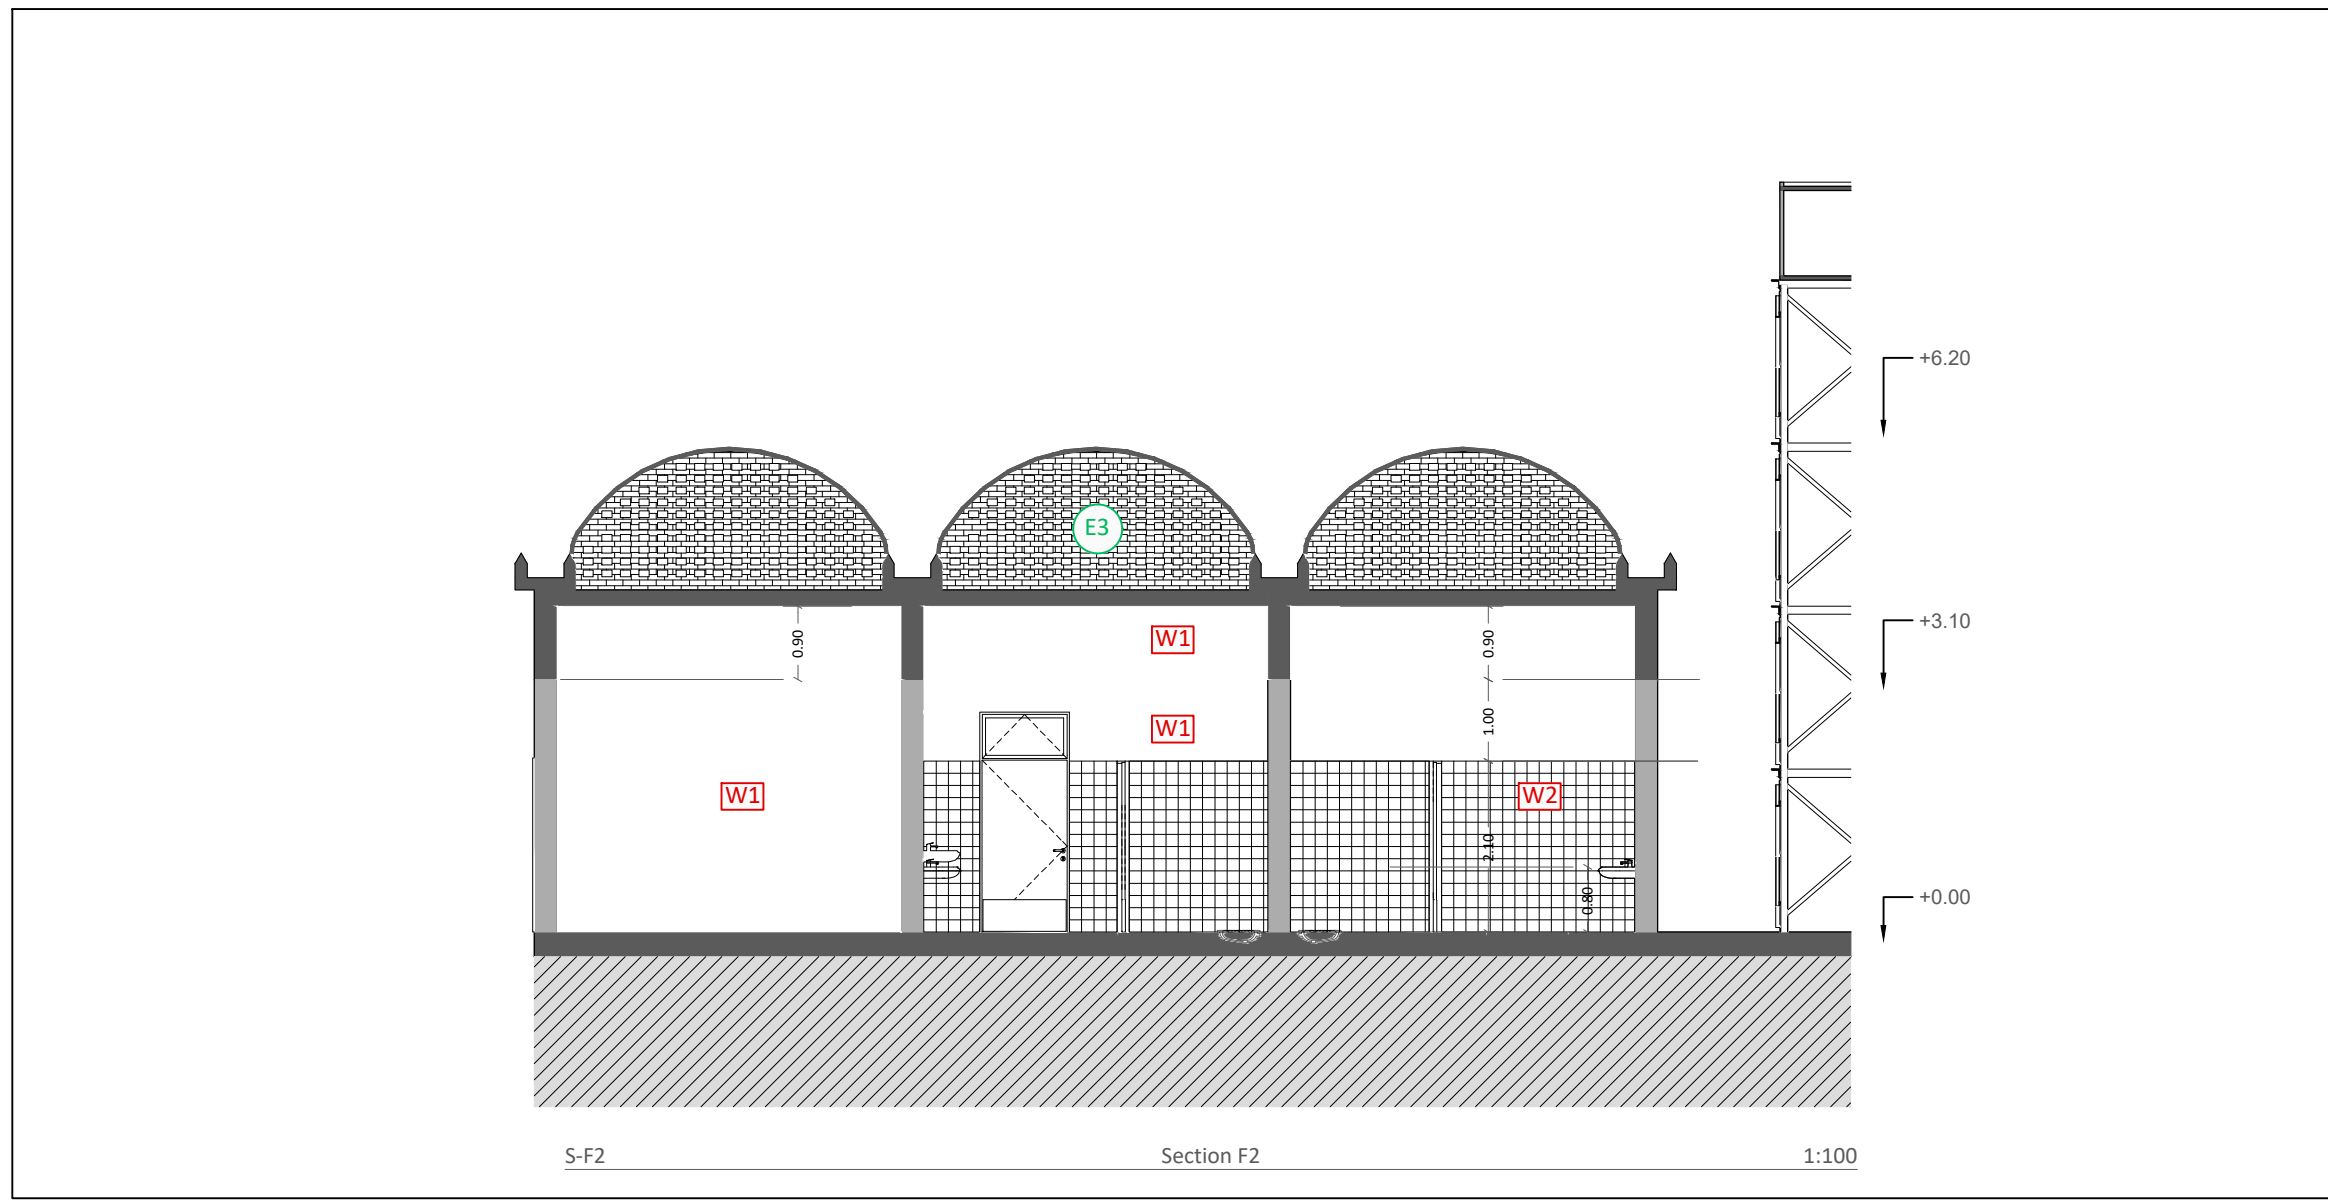
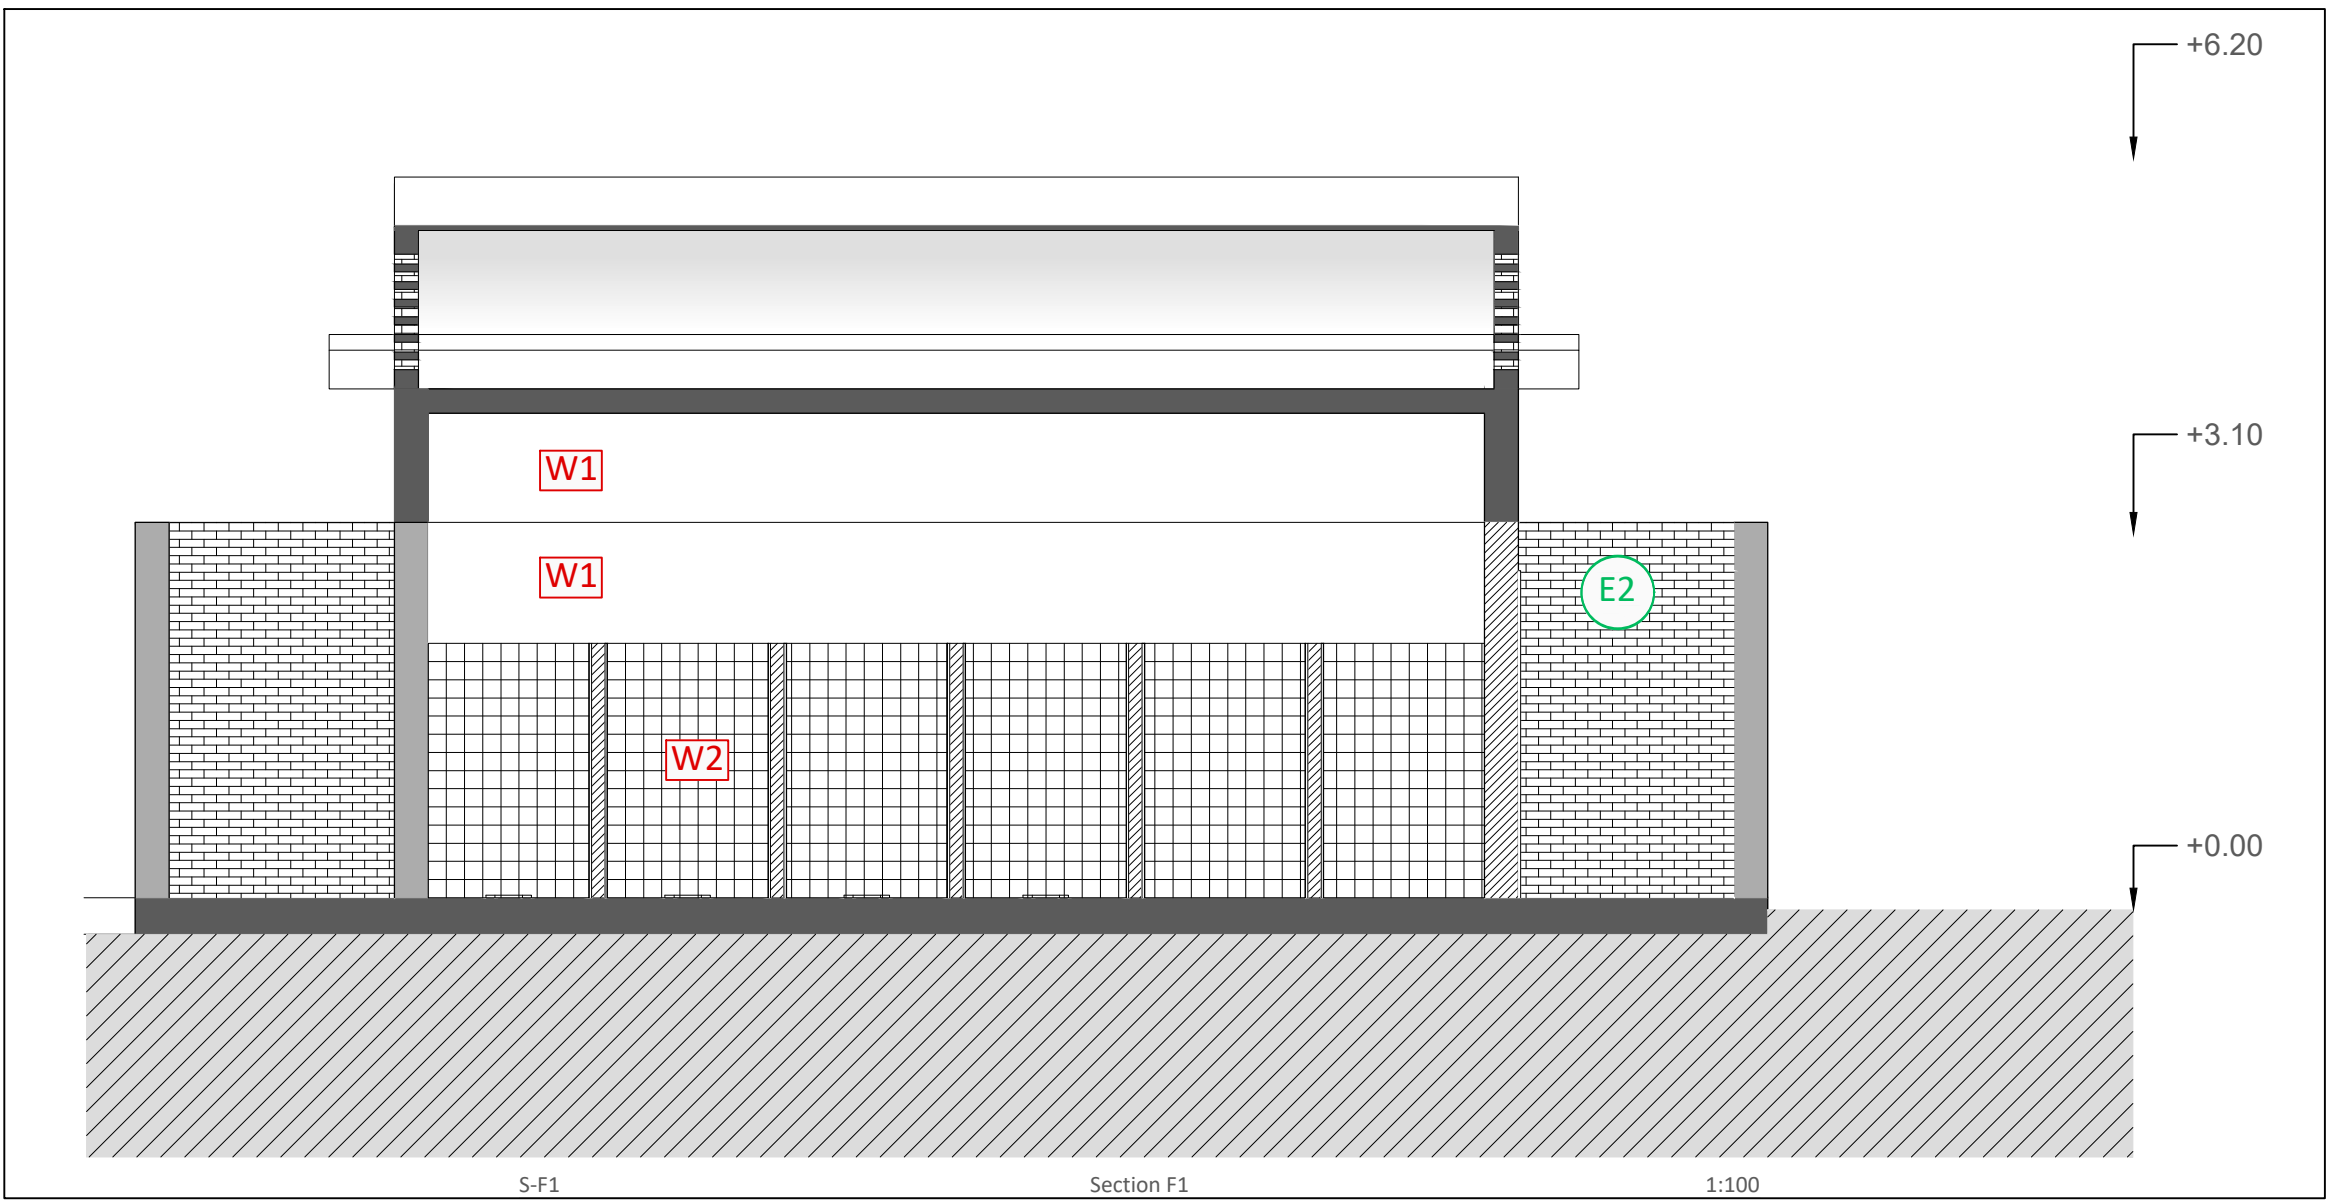
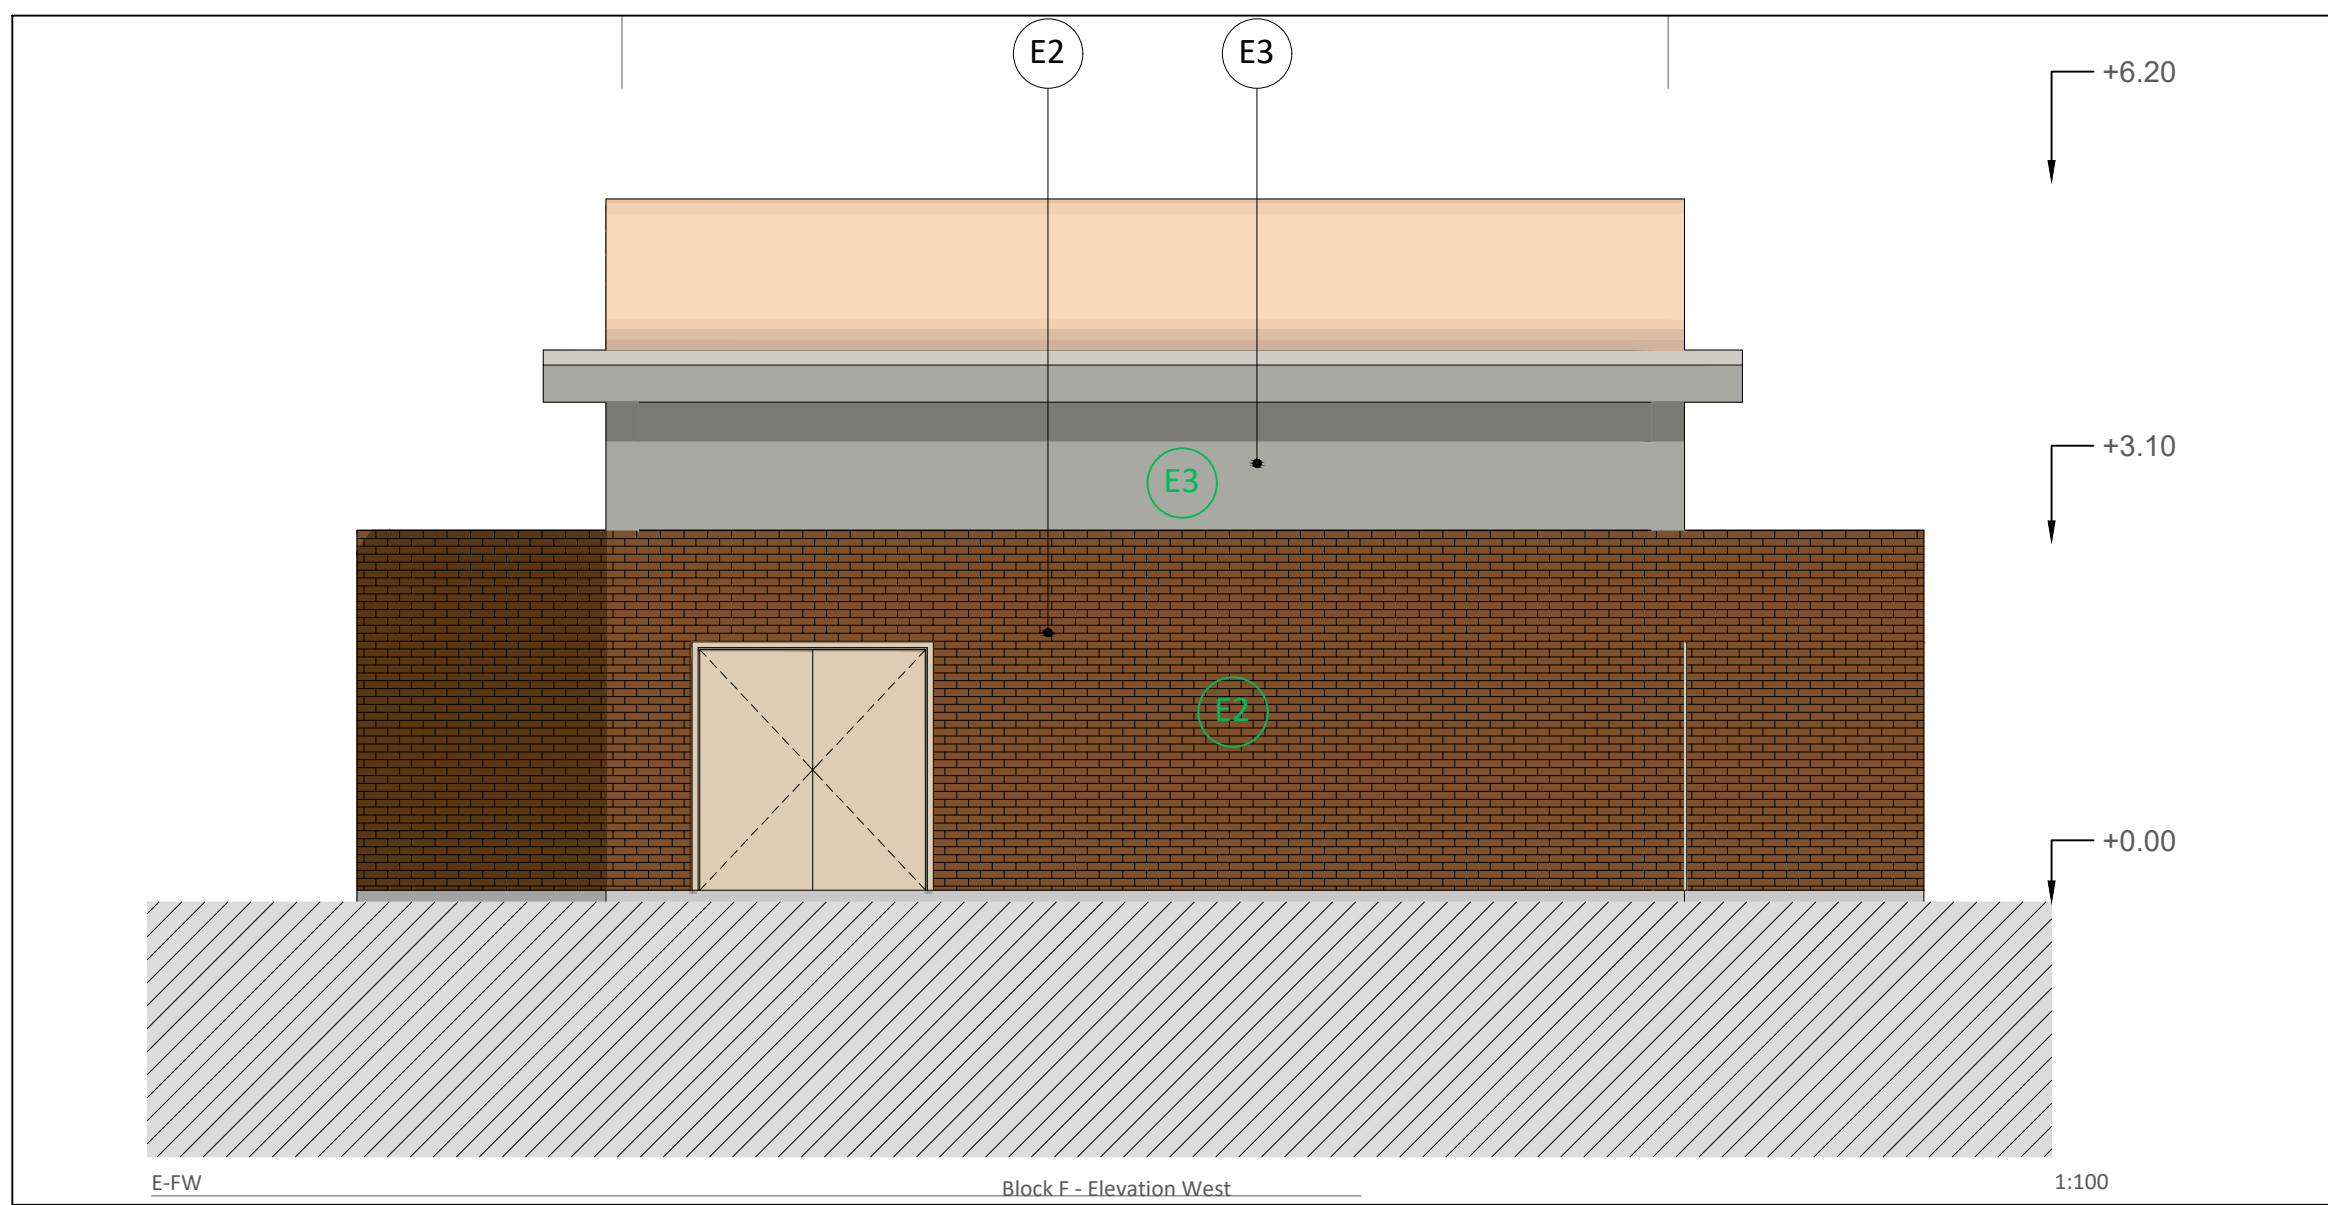
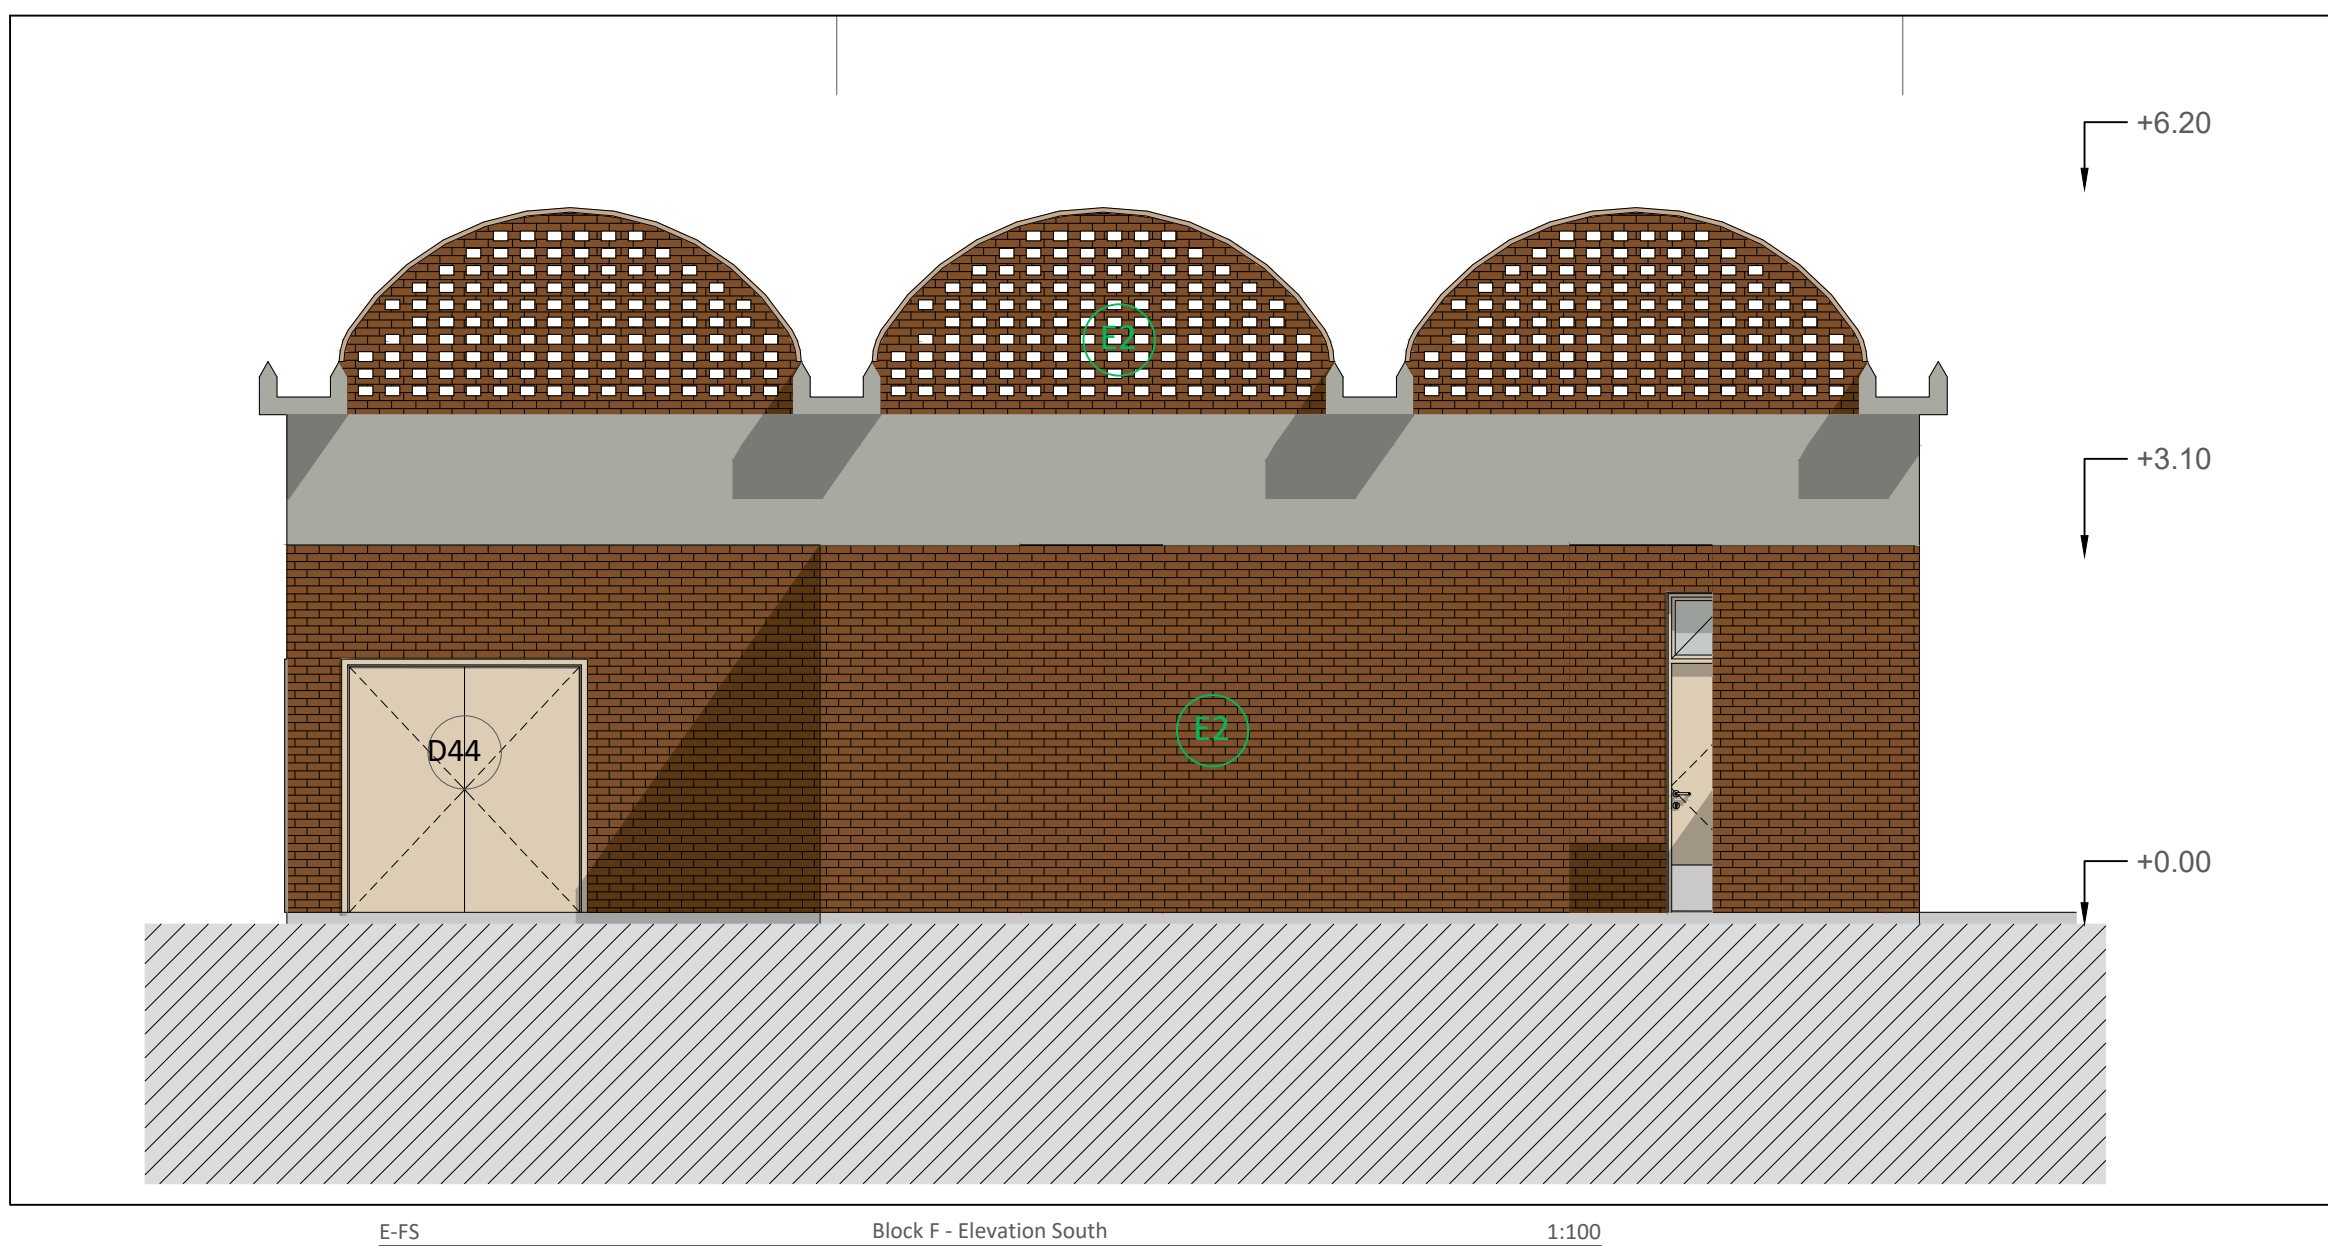


NOTES:  
All Dimensions are in Meters unless otherwise stated.  
All measurements to be verified on site.  
All levels to be verified on site.

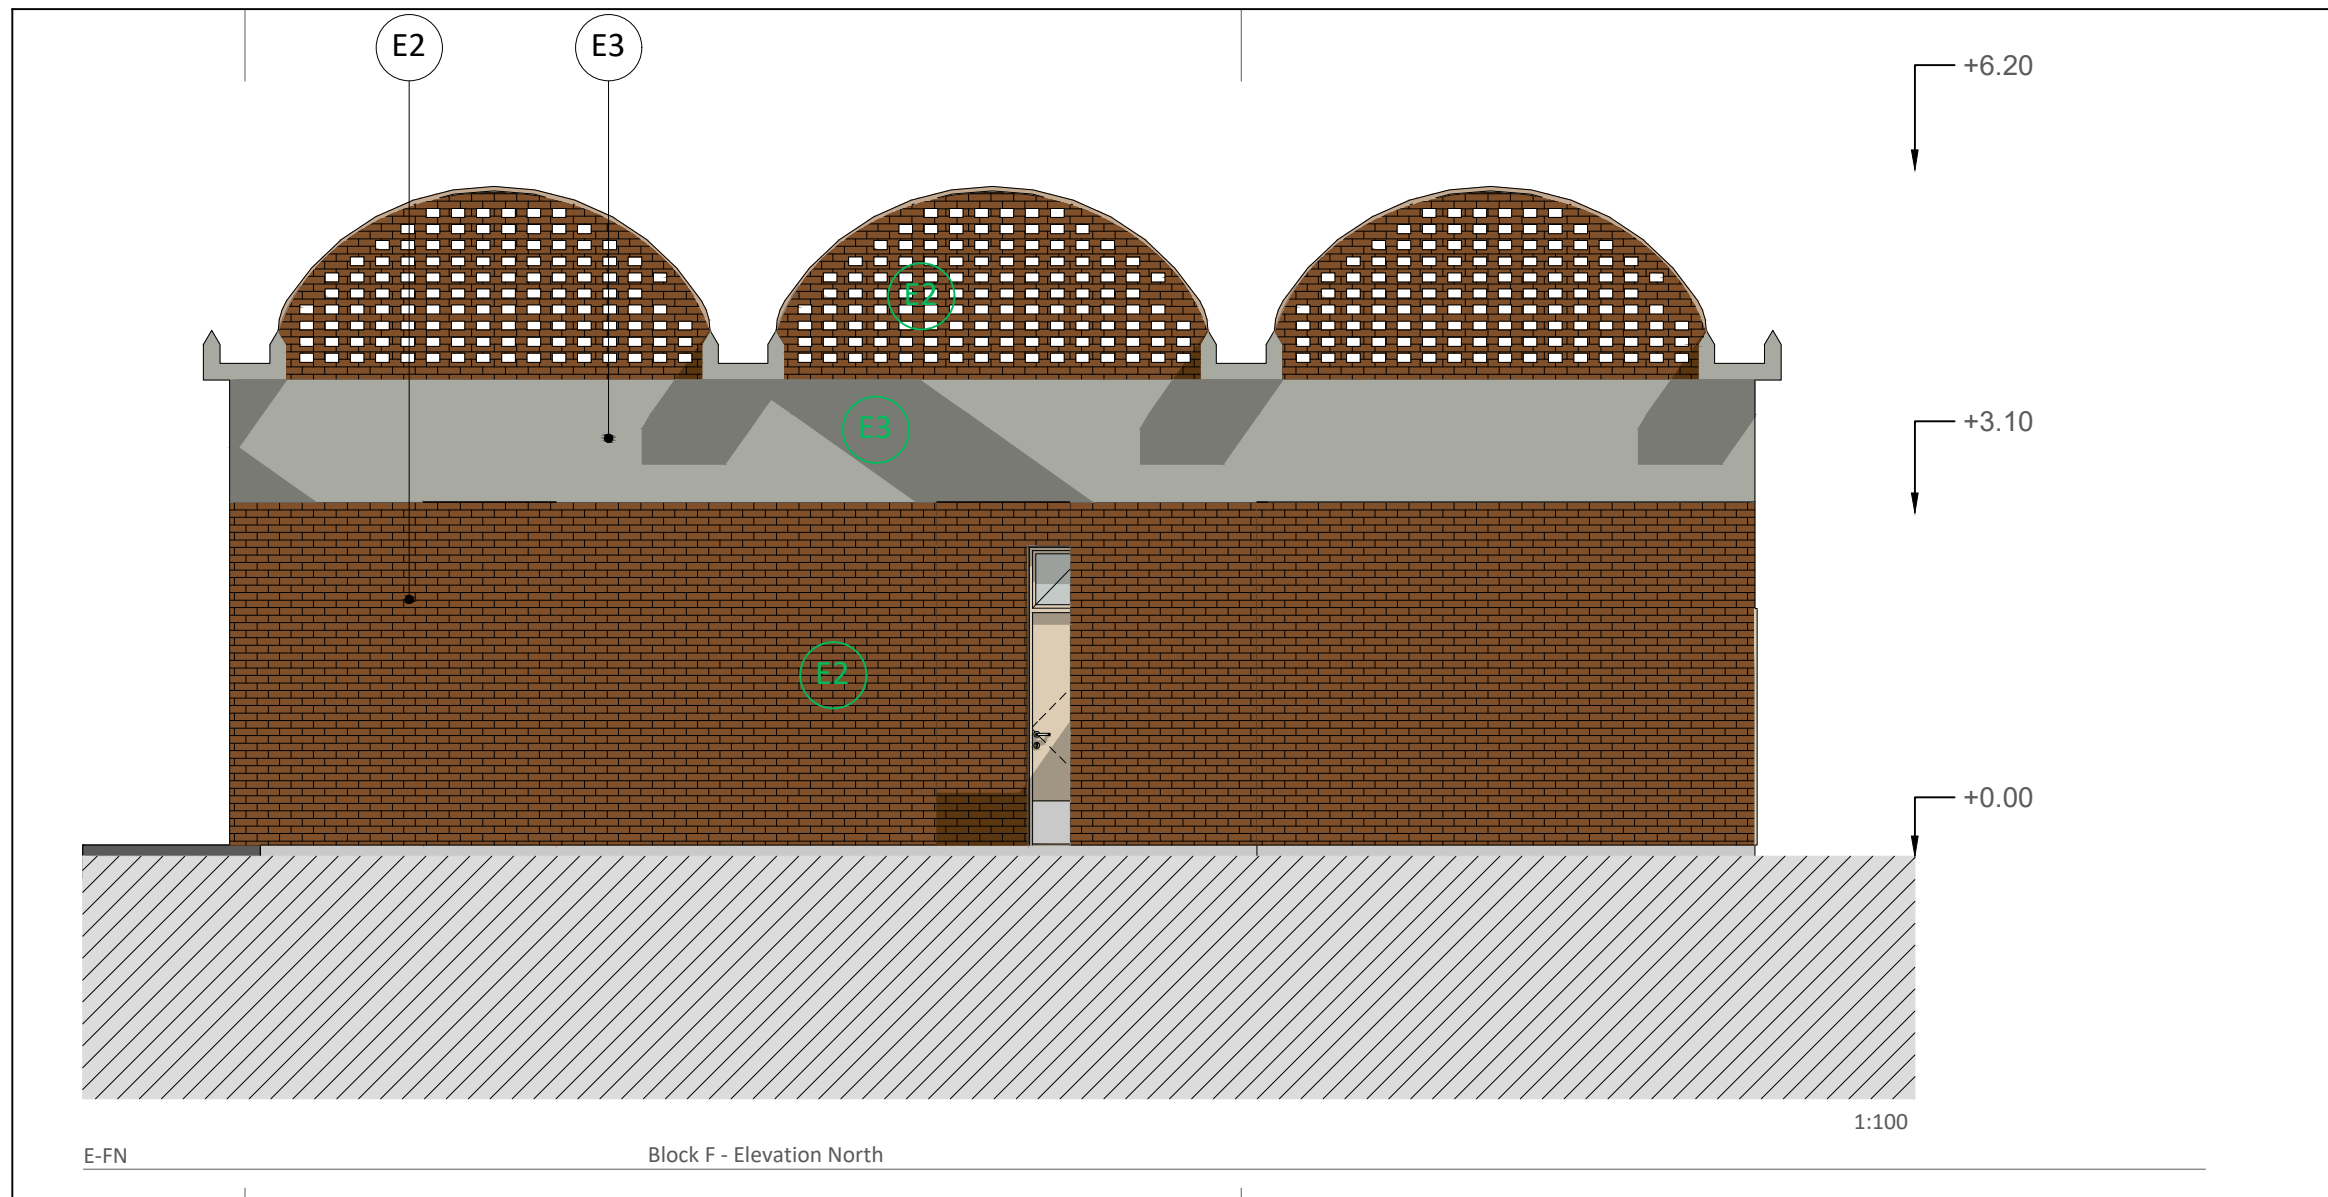

EXTERIOR FINISHINGS:

- E1 "Skin wall" with baked terracota perforated pieces
- E2 "terracota" acrylic paint (RAL colour 2013)
- E3 "concrete grey" acrylic paint (RAL colour 7023)
- E4 "pure white" poliuretane paint for metallic structure (RAL colour 9010)
- E5 galvanized chain link fence

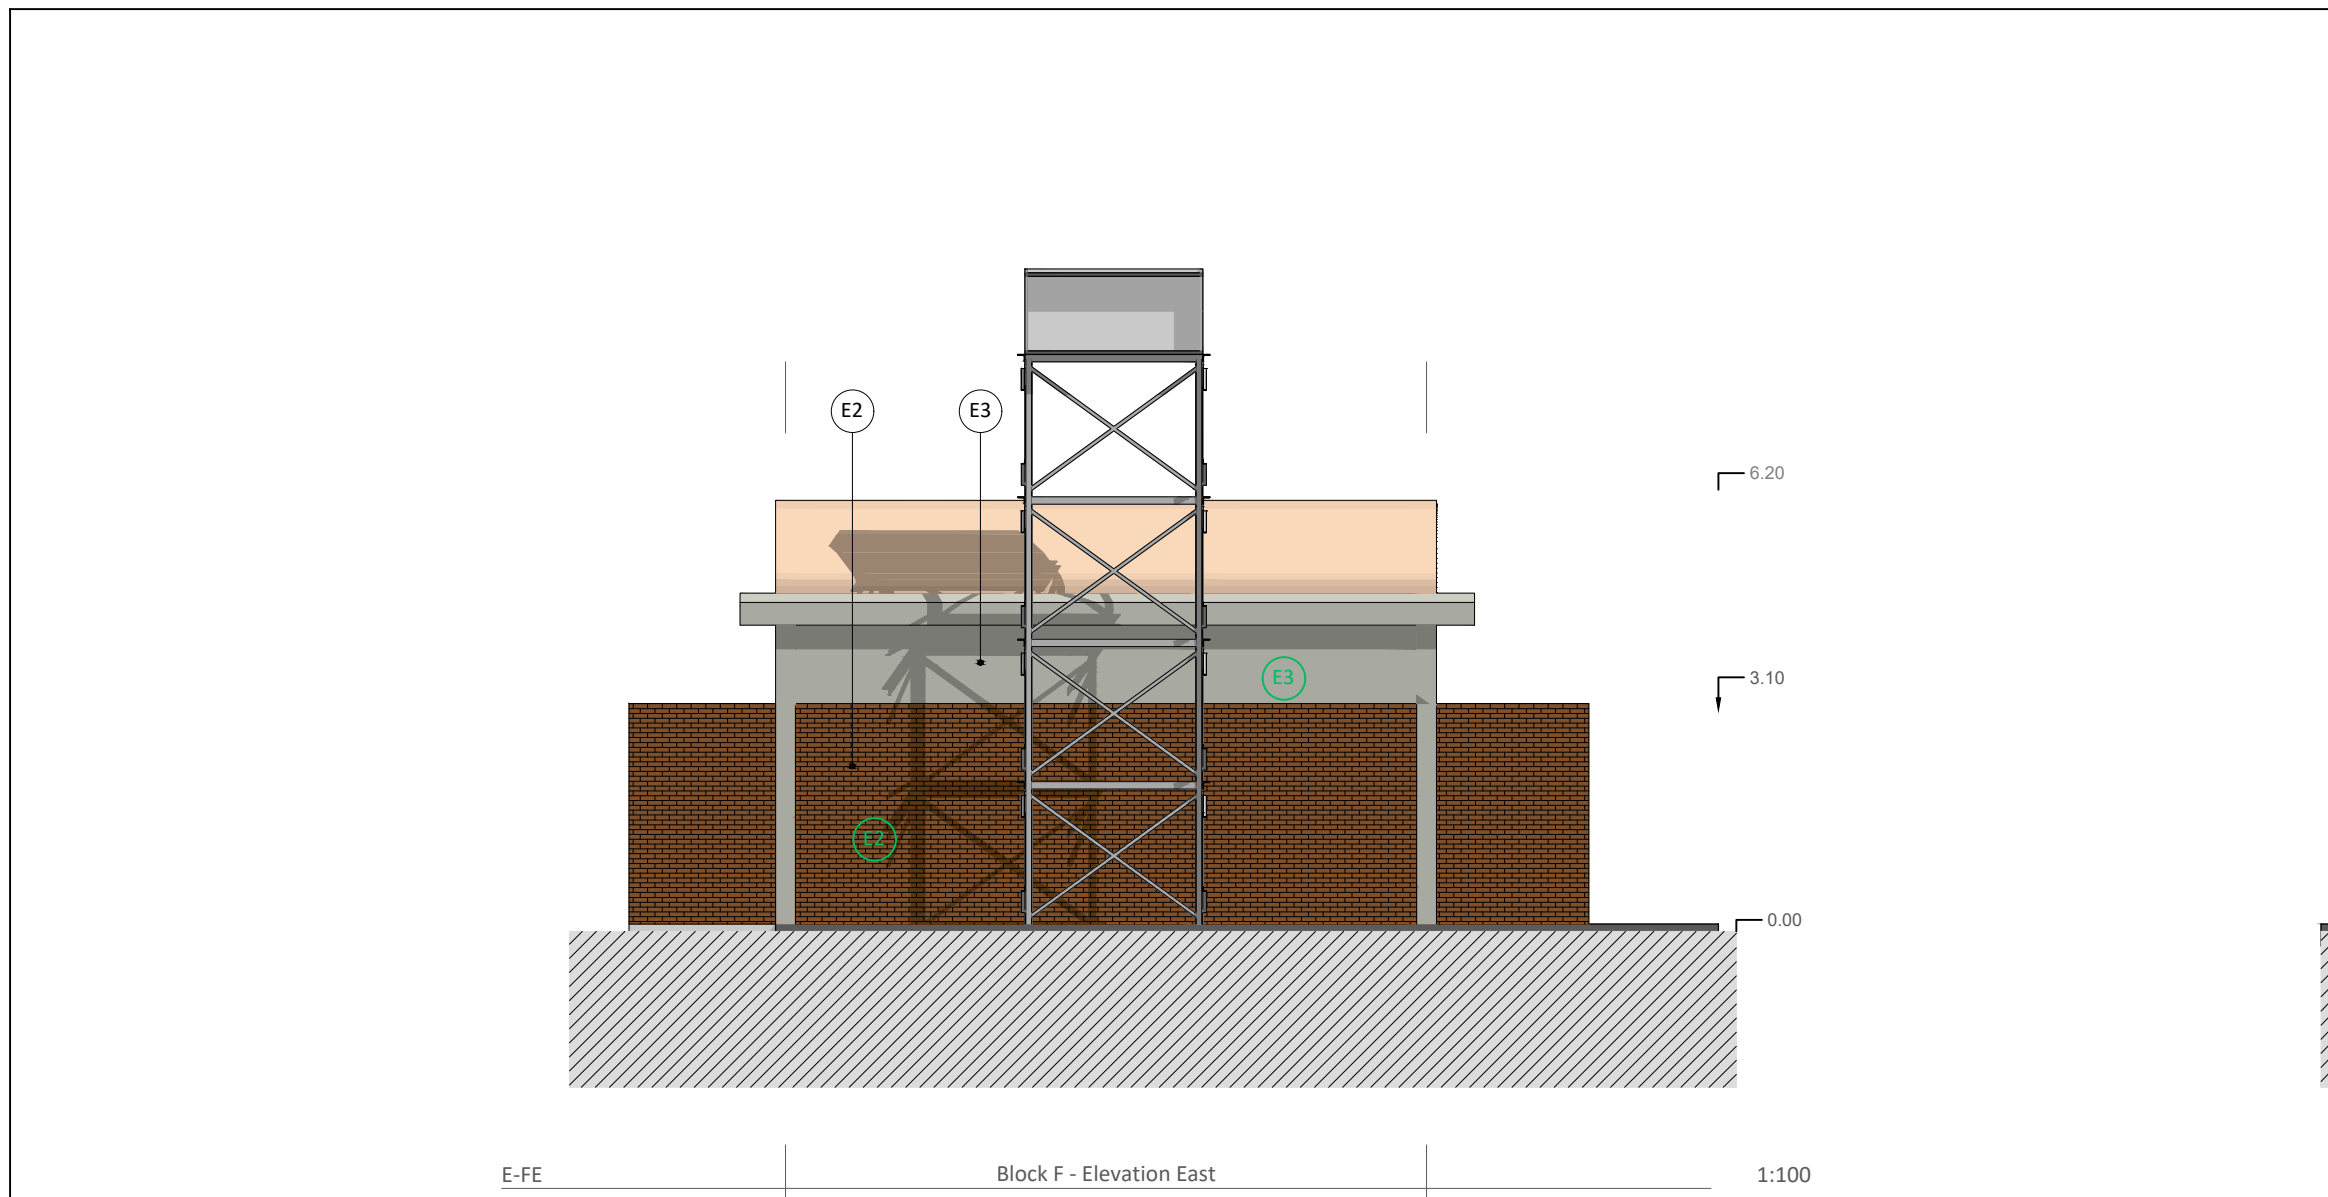

UNOPS

Rehabilitation of the Saudi Maternity Hospital  
Kassala Health Citadel, Sudan

Architecture

Detailed design

Block F  
Elevations

6 March 2020  
A1 | 1:100

ARC.02.F.09