



NOTES:  
All Dimensions are in Meters unless otherwise stated.  
All measurements to be verified on site.  
All levels to be verified on site.

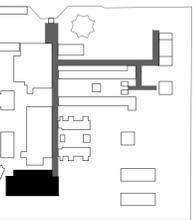

-  Existing
-  To be demolished
-  To be built

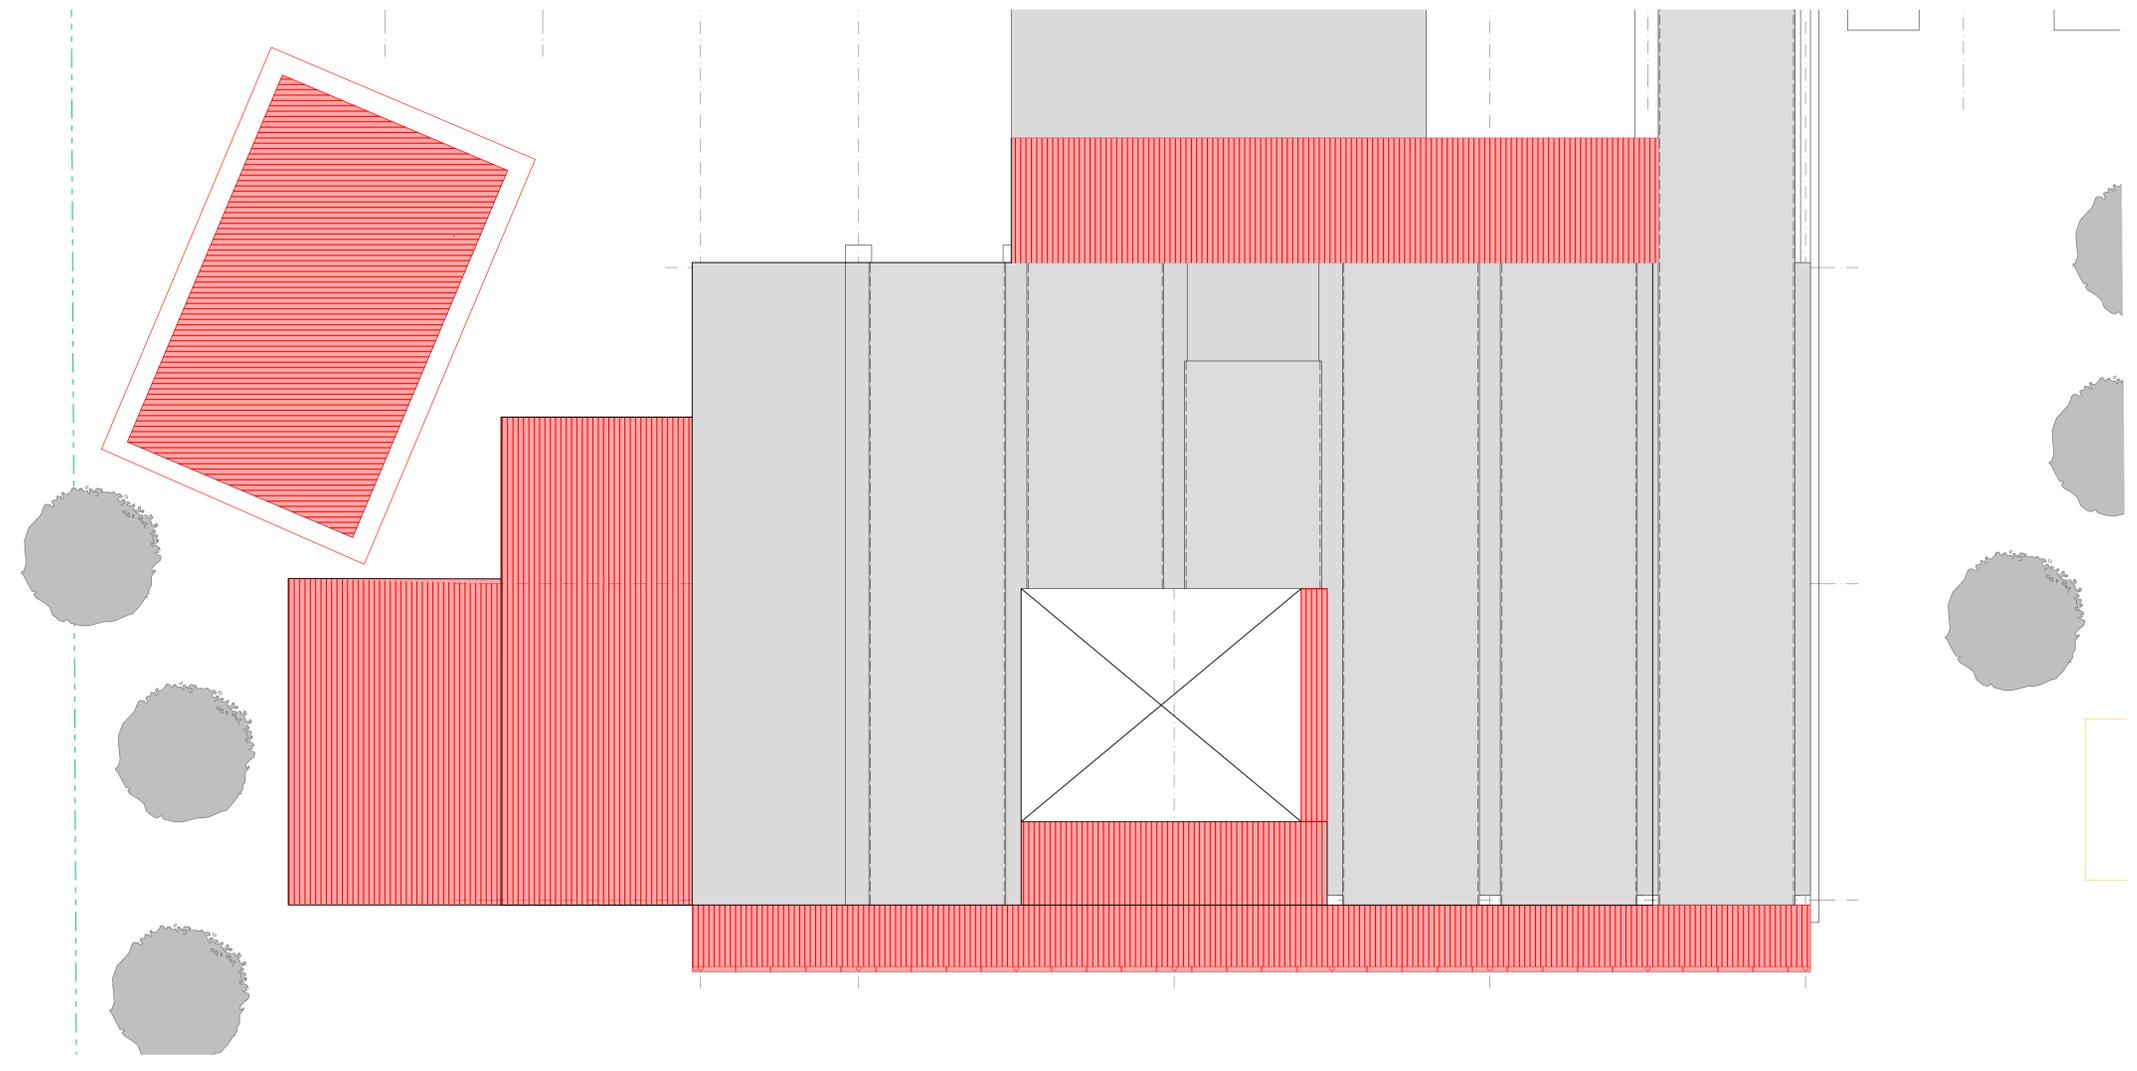

Logo: zander\_ksa@zander-ksa.com

UNOPS

Rehabilitation of the Saudi Maternity Hospital  
Kassala Health Citadel, Sudan

Architecture

Detailed design

Block J  
Demolition Roof plan

6 March 2020  
A1 | 1:100

ARC.02.J.02