


NOTES:
All Dimensions are in Meters unless otherwise stated.
All measurements to be verified on site.
All levels to be verified on site.




EXTERIOR FINISHINGS:


- E1** "skin wall" with baked terracota perforated pieces
- E2** "terracota" acrylic paint (RAL colour 2013)
- E3** "concrete grey" acrylic paint (RAL colour 7023)
- E4** "pure white" poliuretane paint for metallic structure (RAL colour 9010)
- E5** galvanized chain link fence

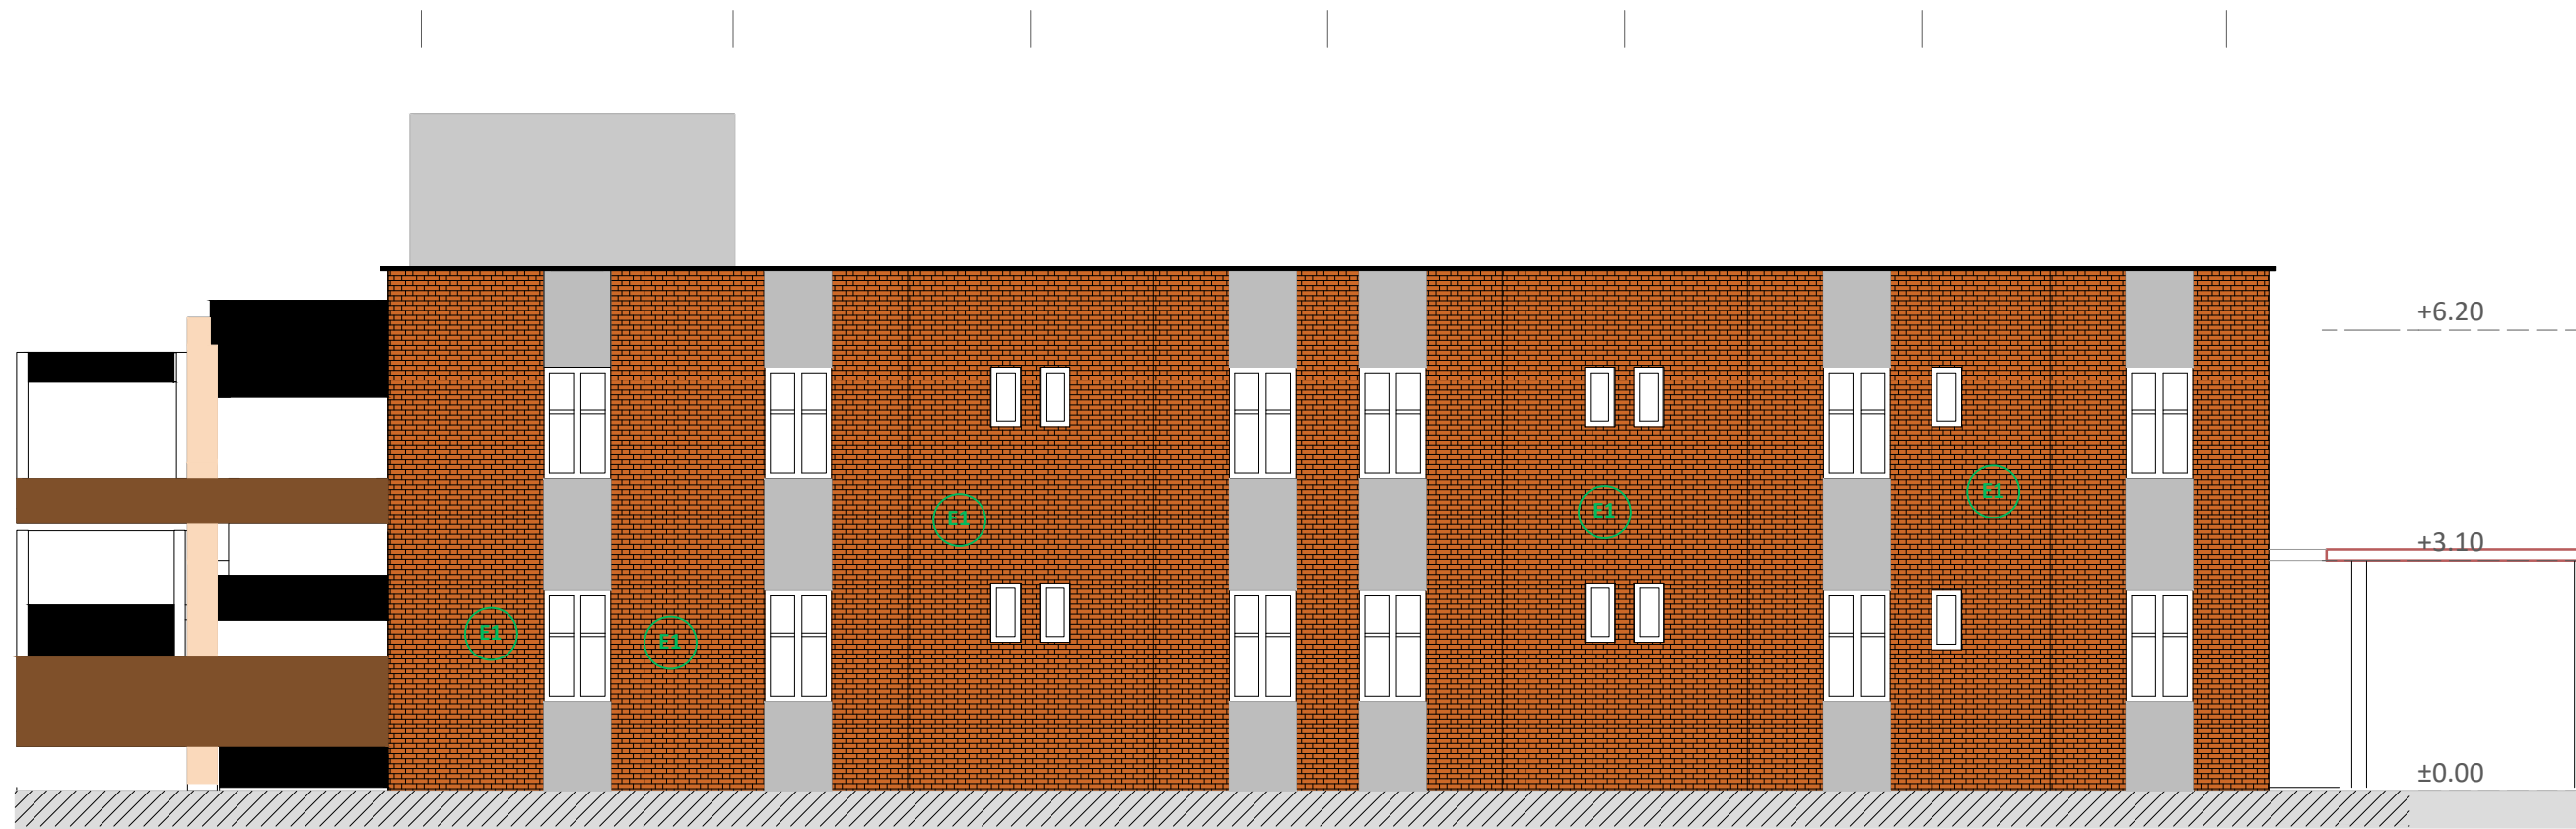


E-L1N Block L1 - Elevation North 1:100

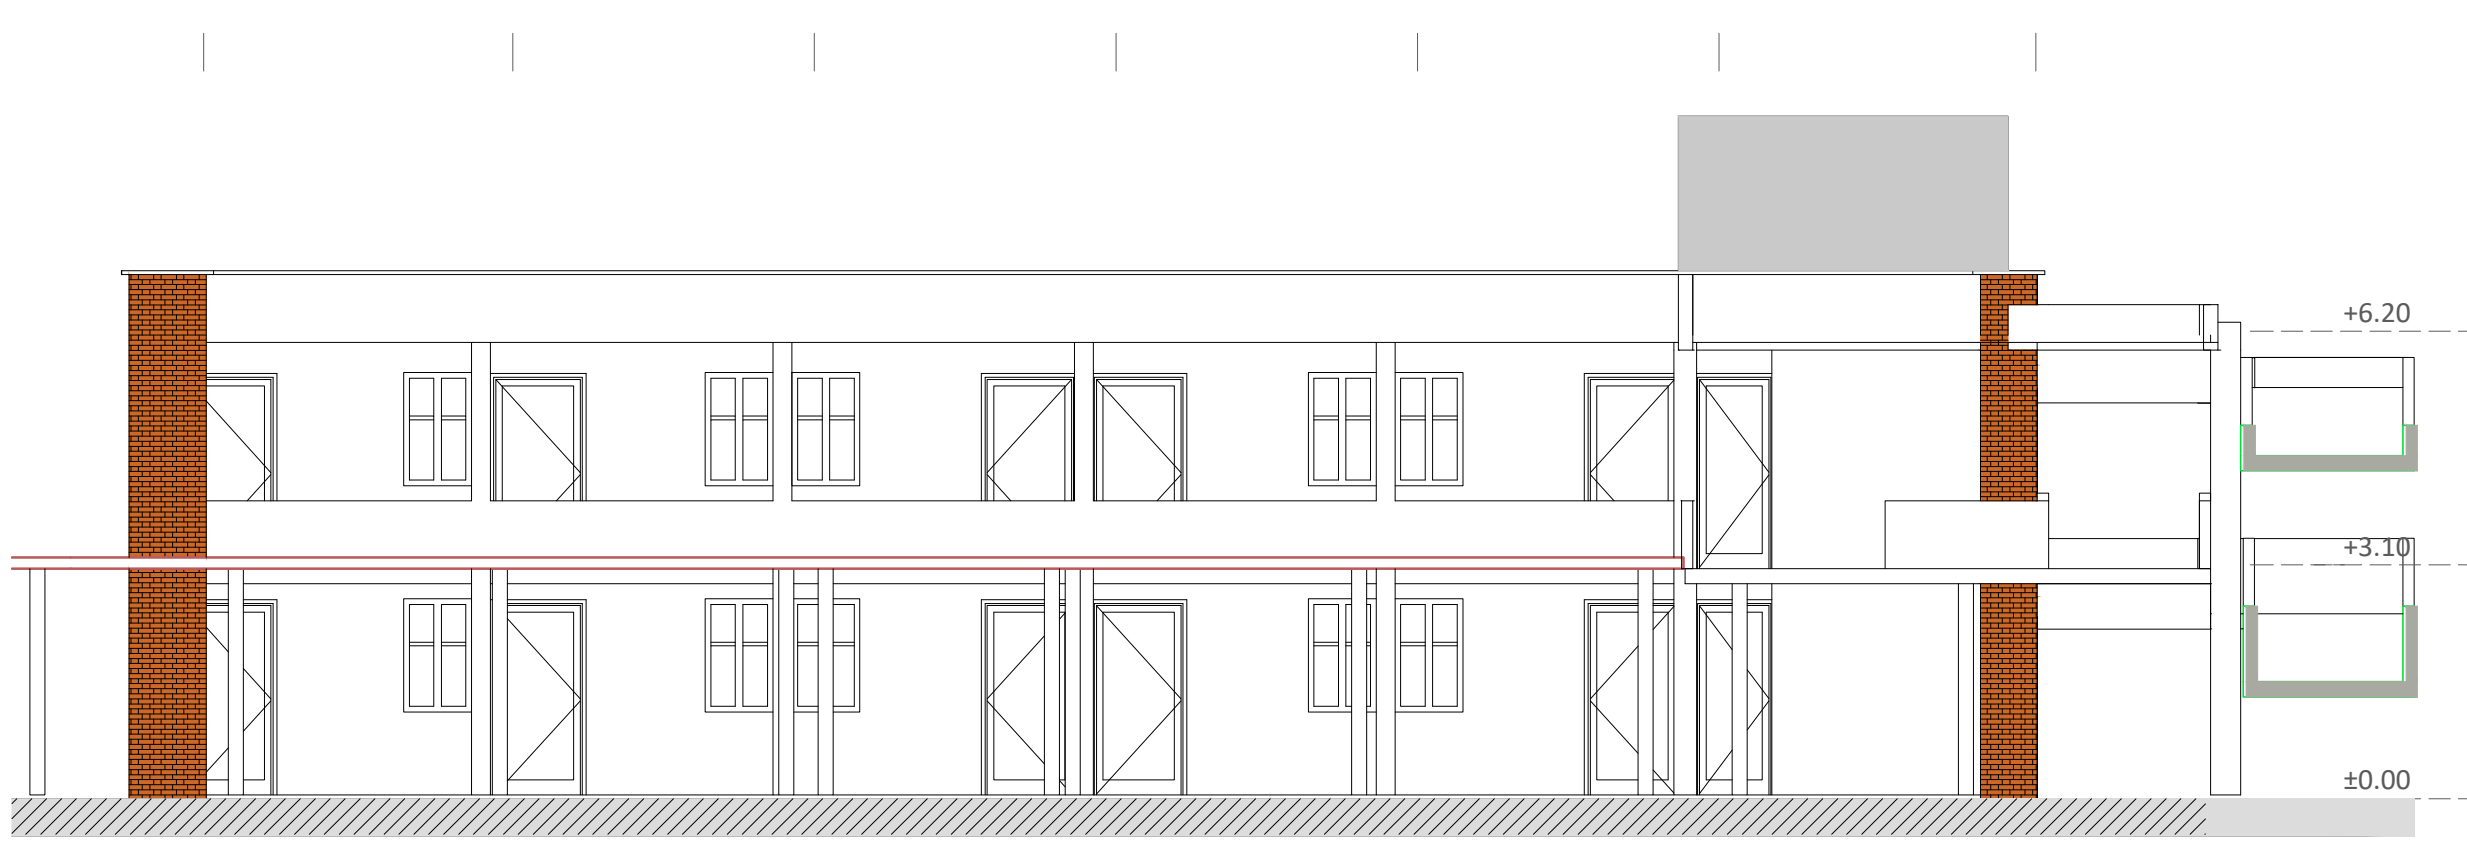


E-L1S Block L1 - Elevation South 1:100

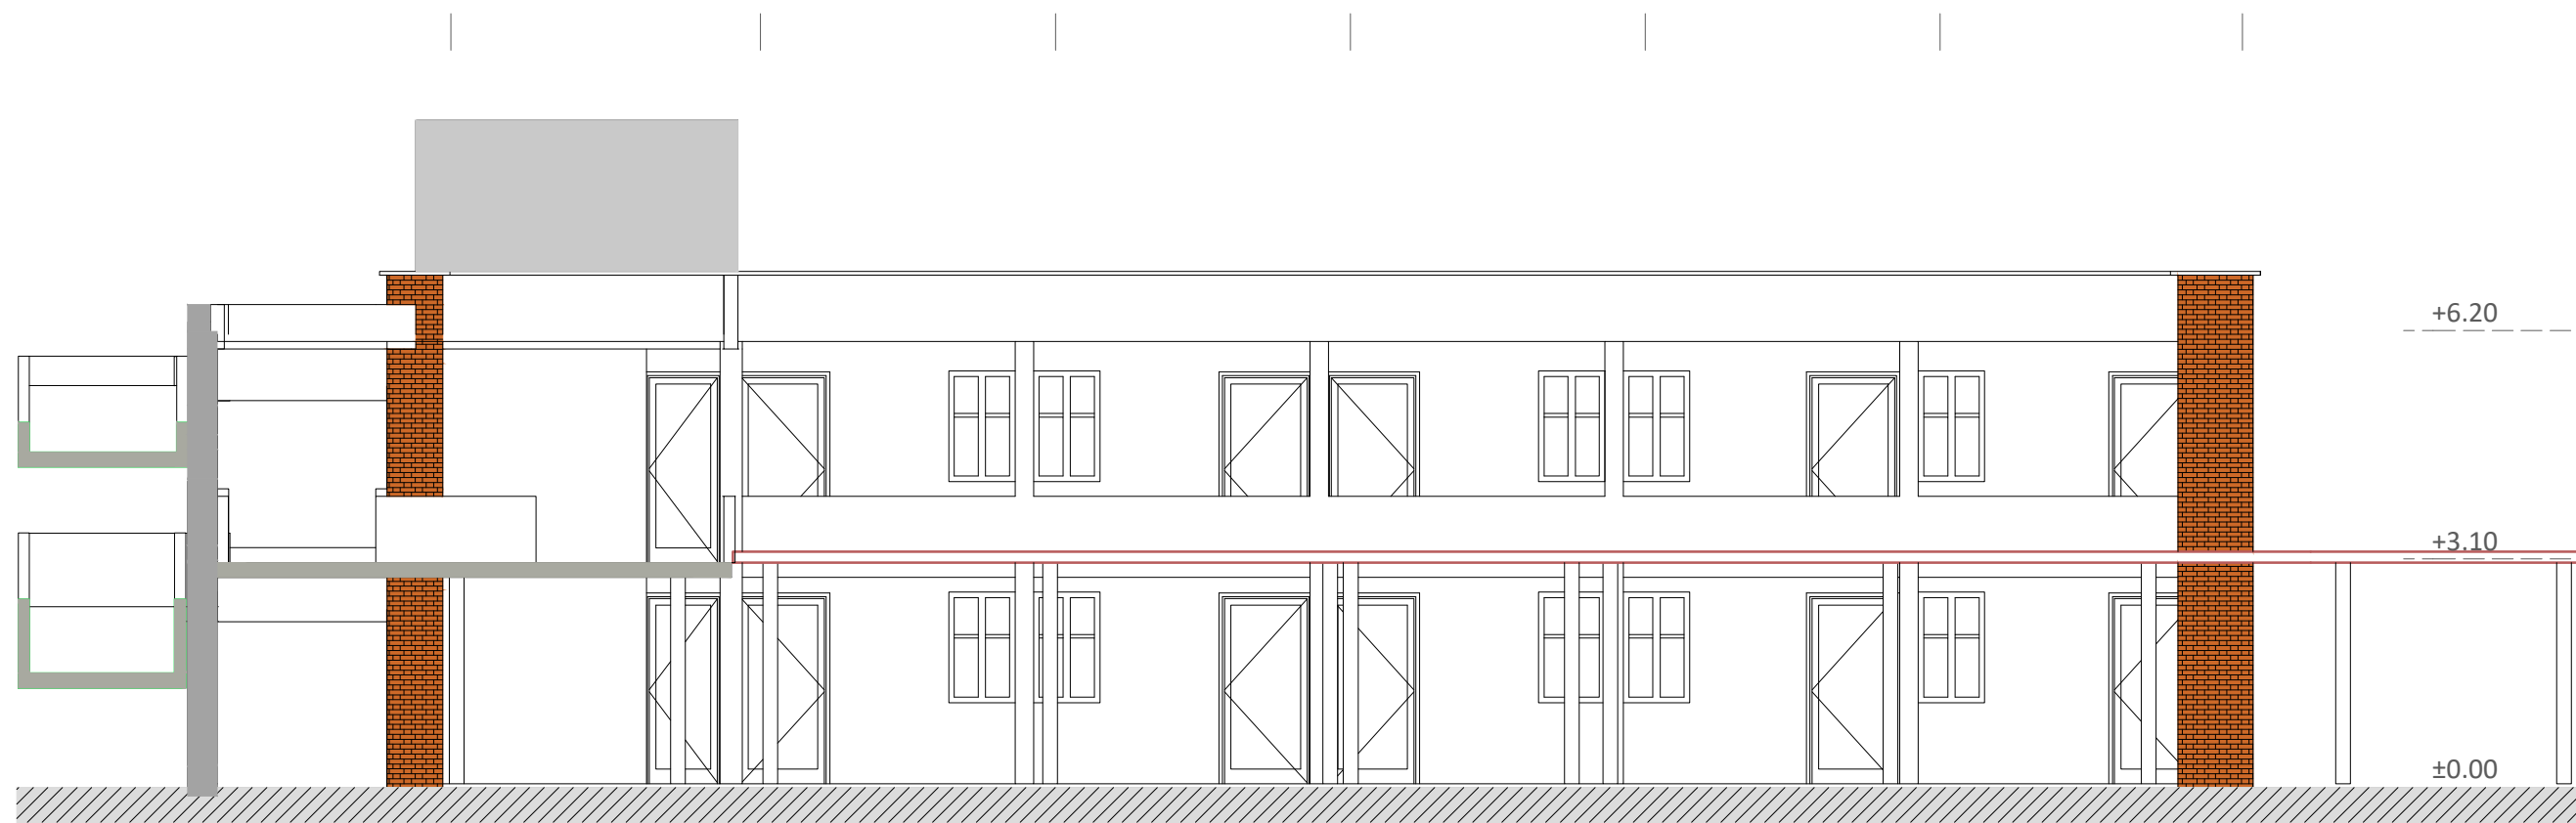


E-L2N Block L2 - Elevation North 1:100

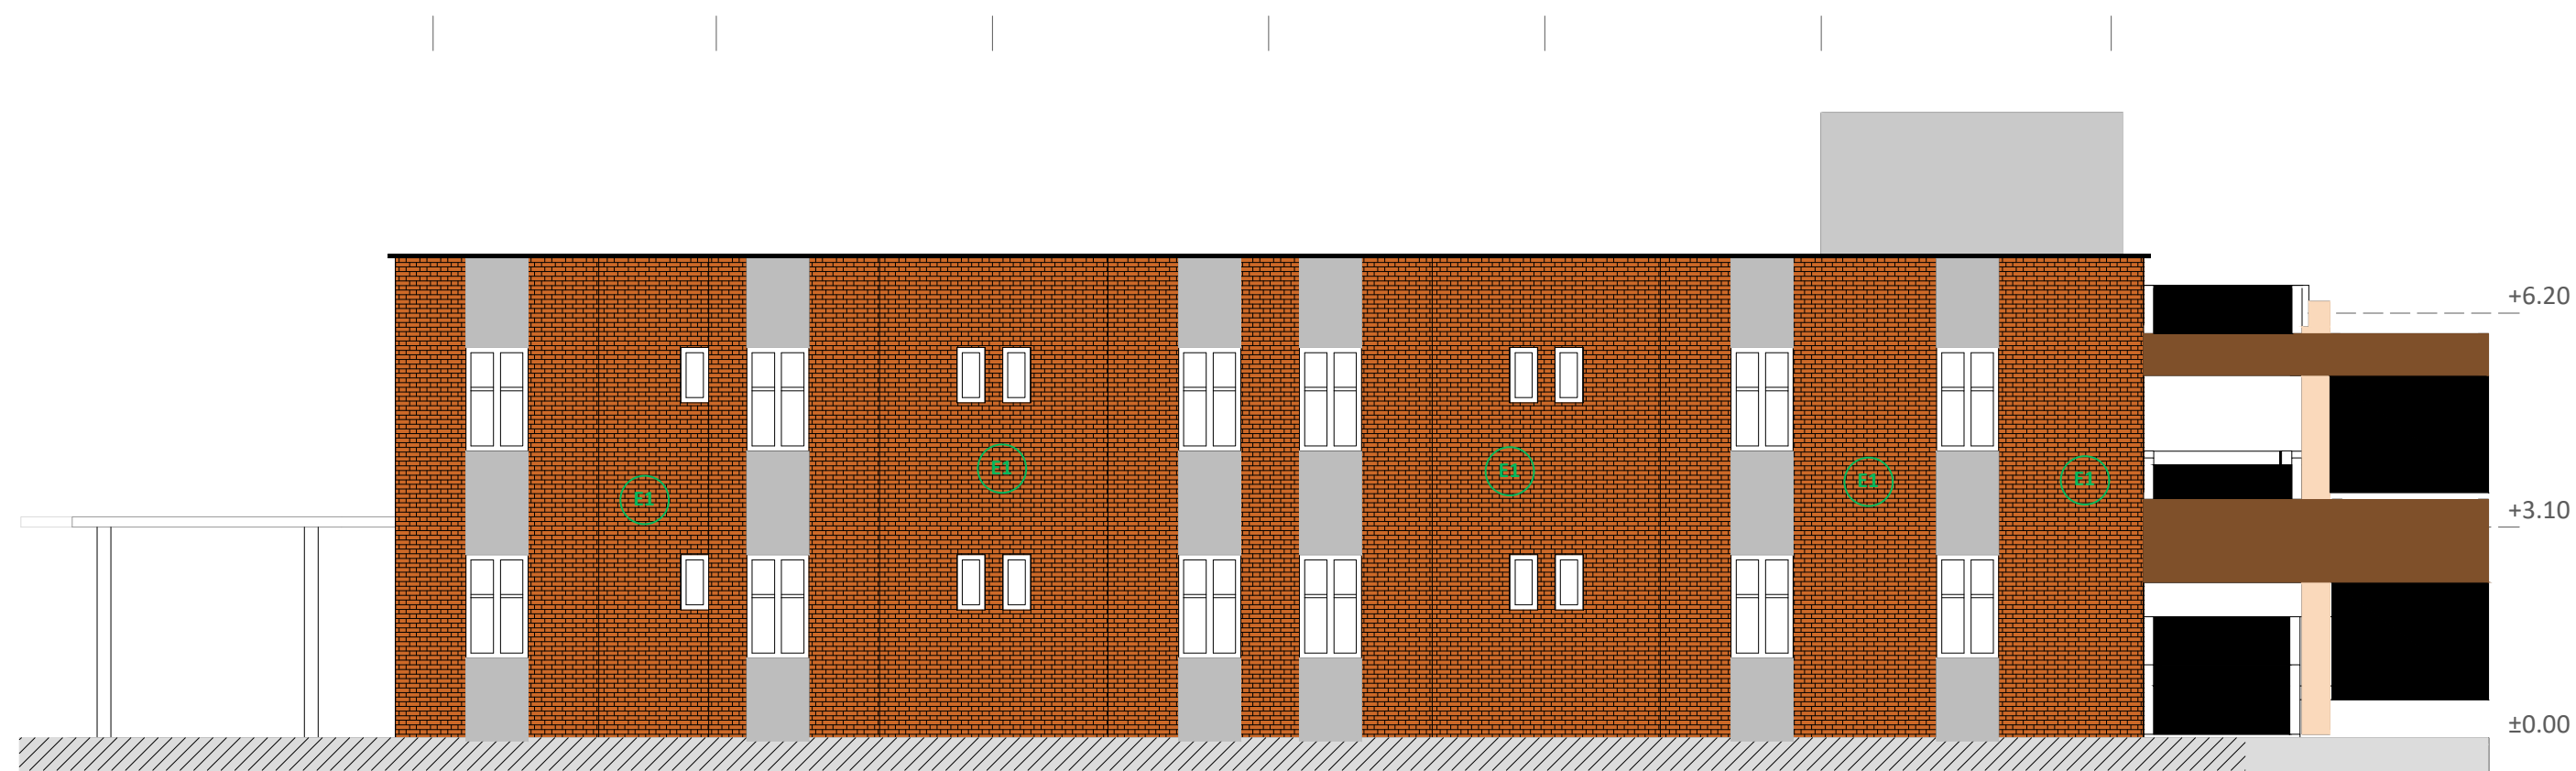


E-L2S Block L2 - Elevation South 1:100

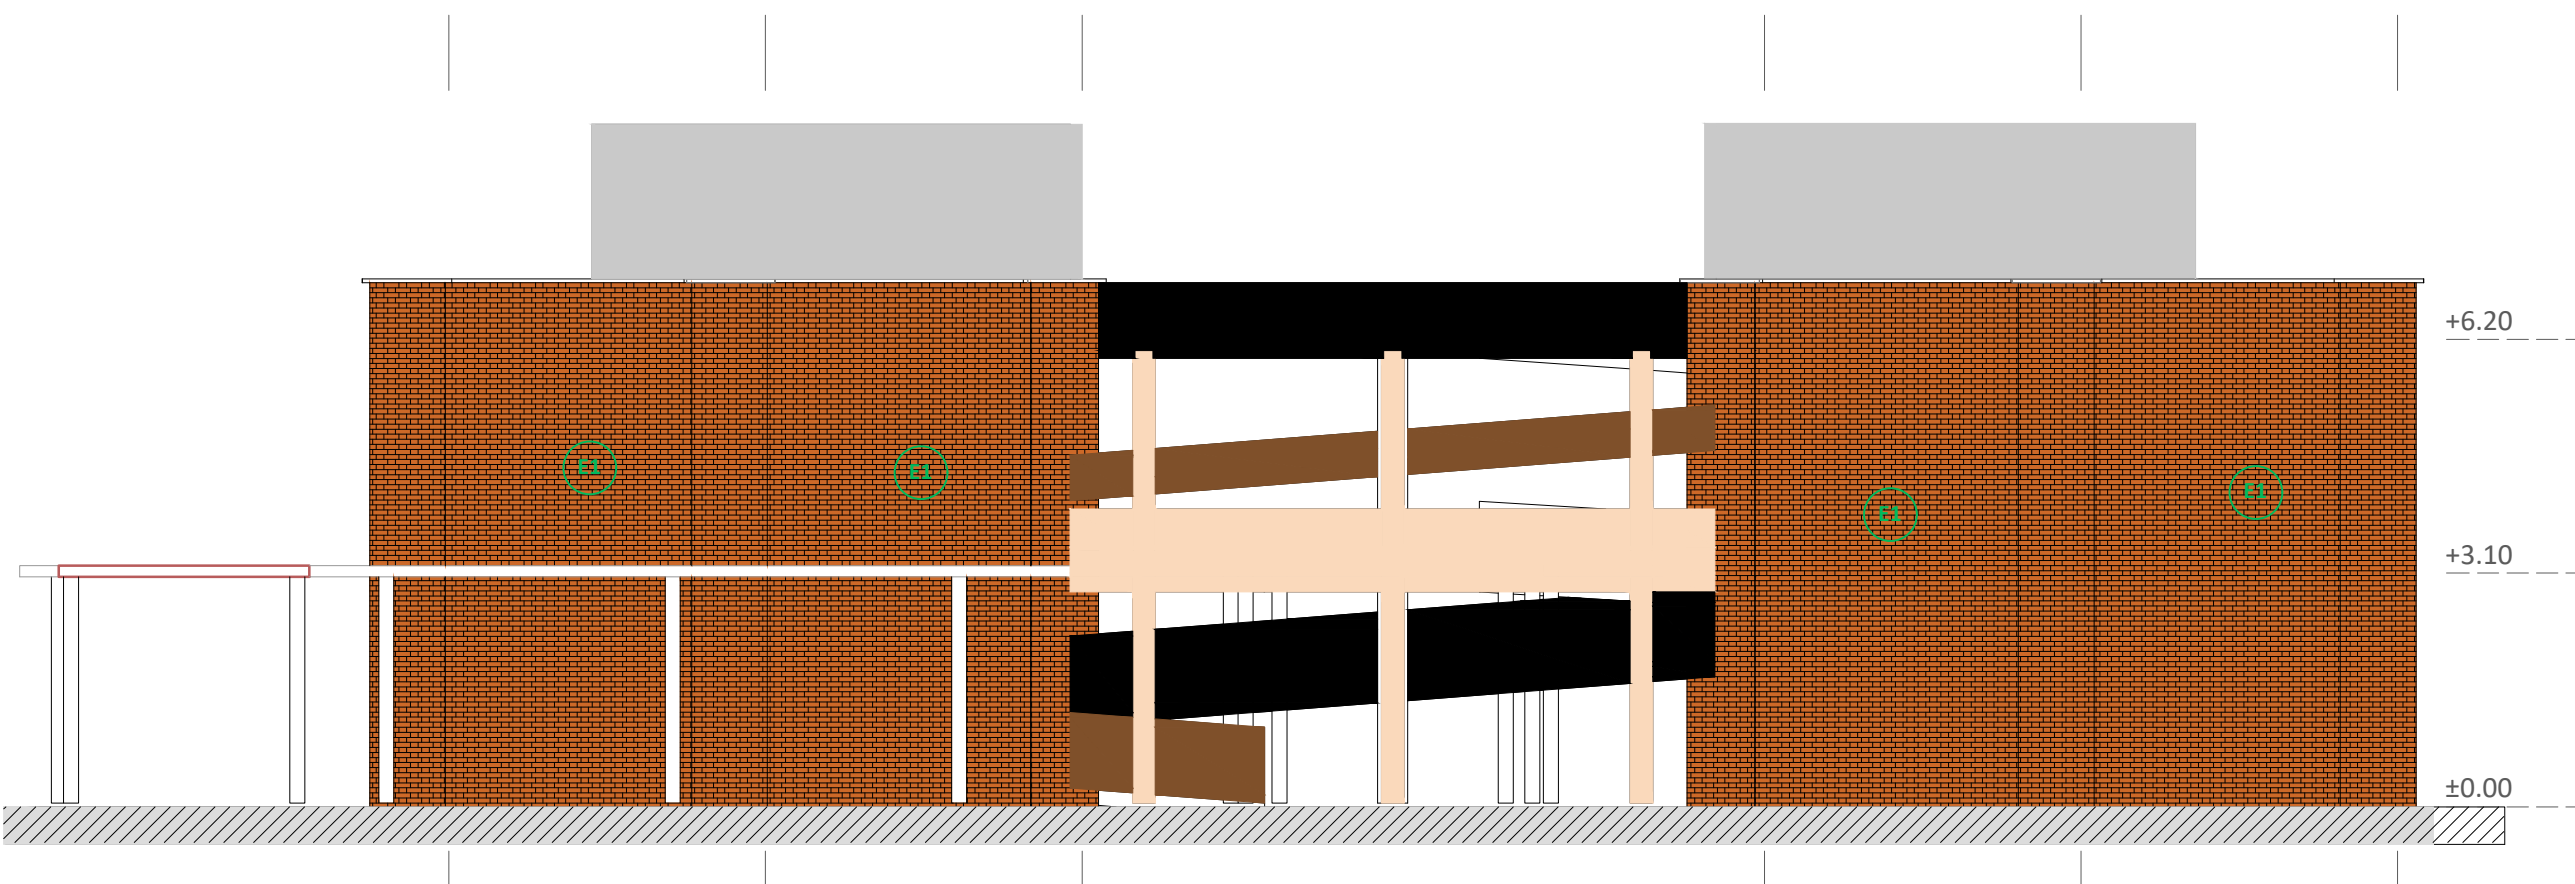

E-LW Block L - Elevation West 1:100

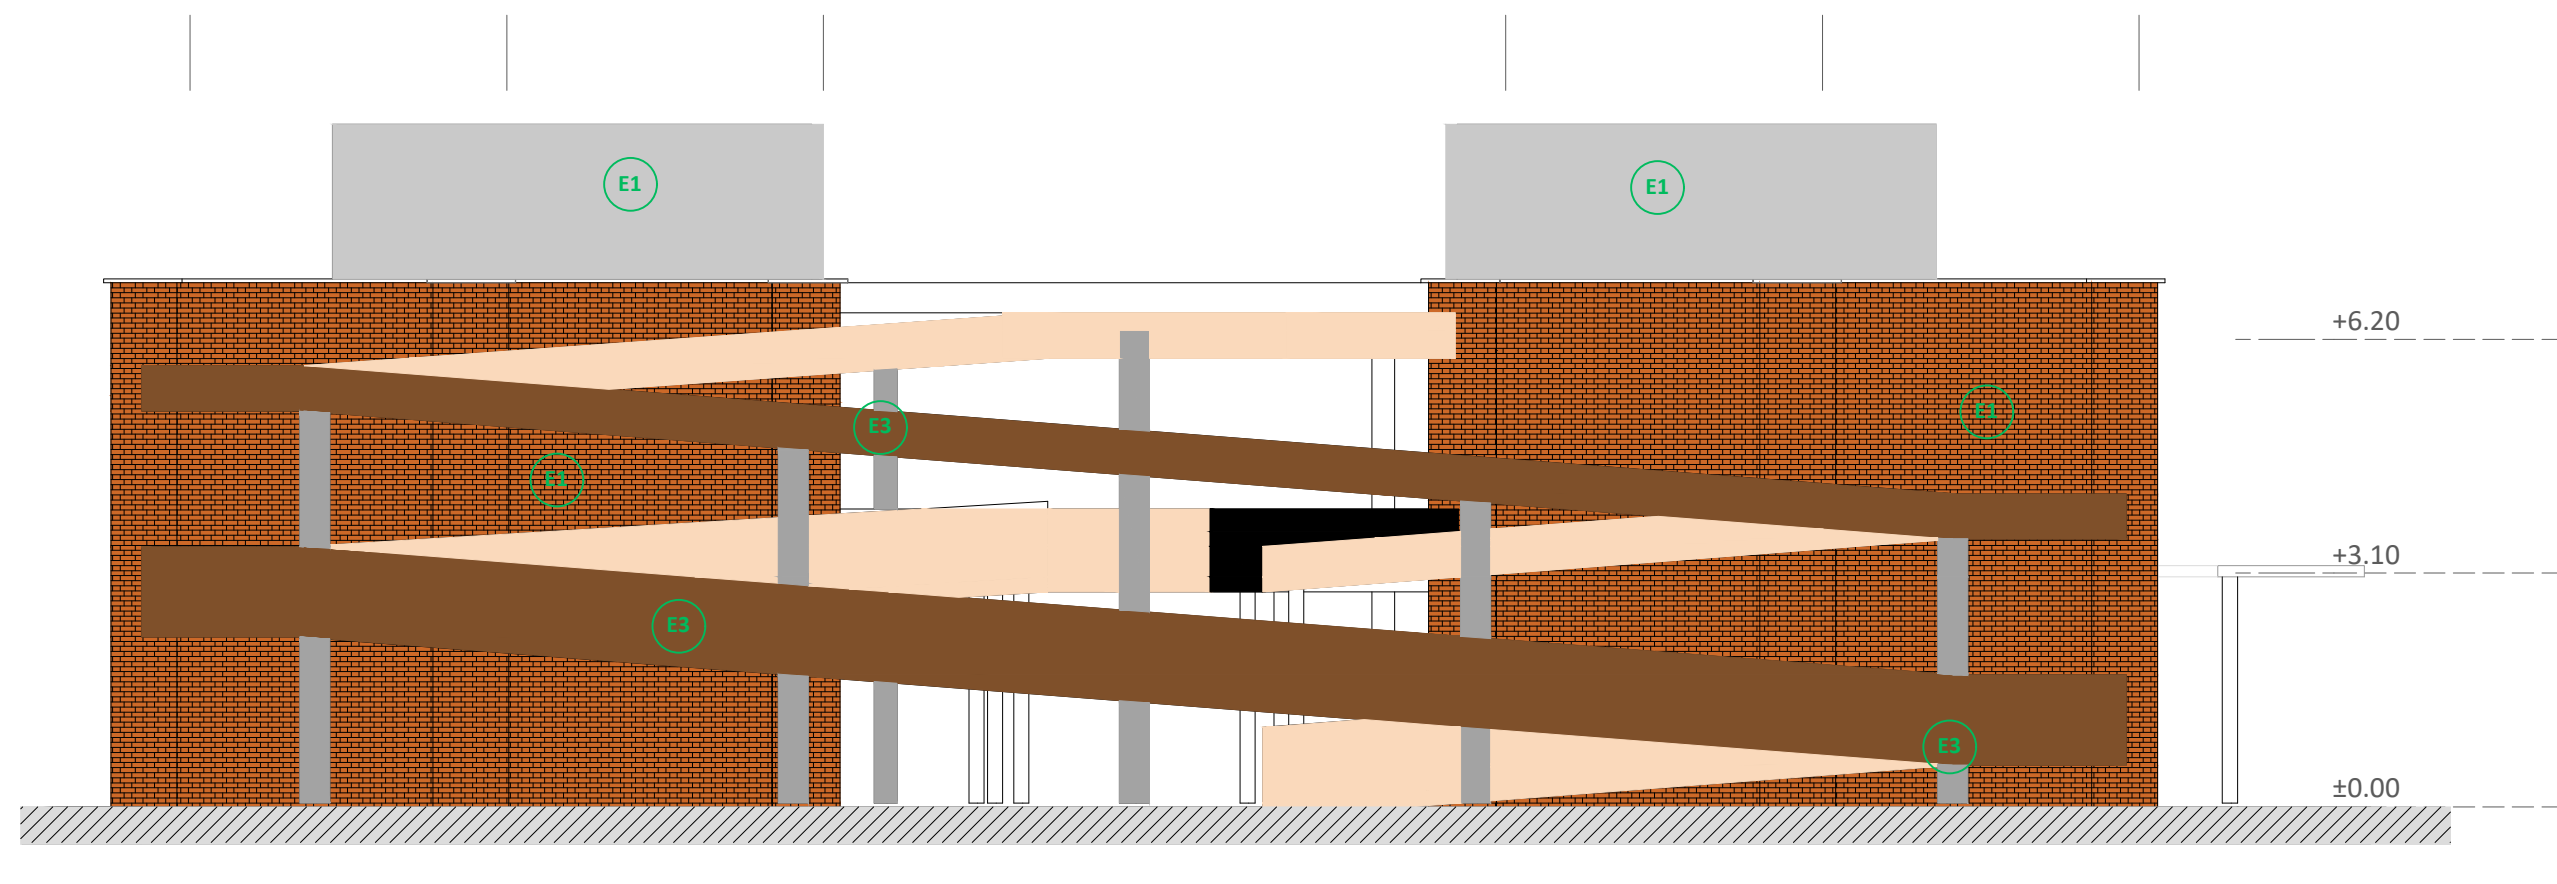

E-LE Block L - Elevation East 1:100

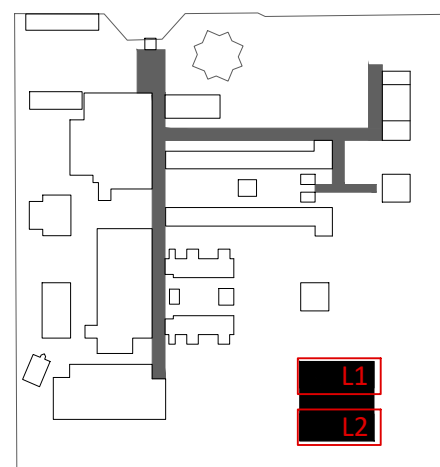

Logo: zander_kasler_20230705.jpg

UNOPS

Rehabilitation of the Saudi Maternity Hospital
Kassala Health Citadel, Sudan

Architecture

Detailed design

Block L
Elevations

6 March 2020
A1 | 1:100

ARC.02.L.15