

NOTES:
All Dimensions are in Meters unless otherwise stated.
All measurements to be verified on site.
All levels to be verified on site.





Existing



To be demolished



To be built

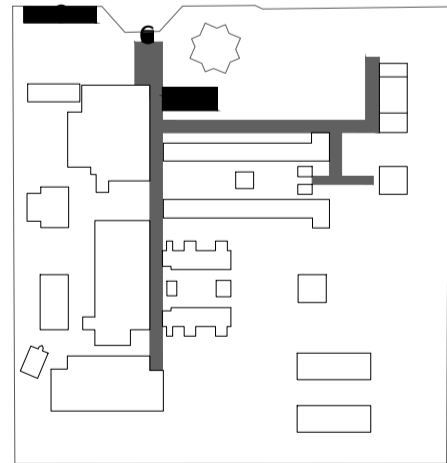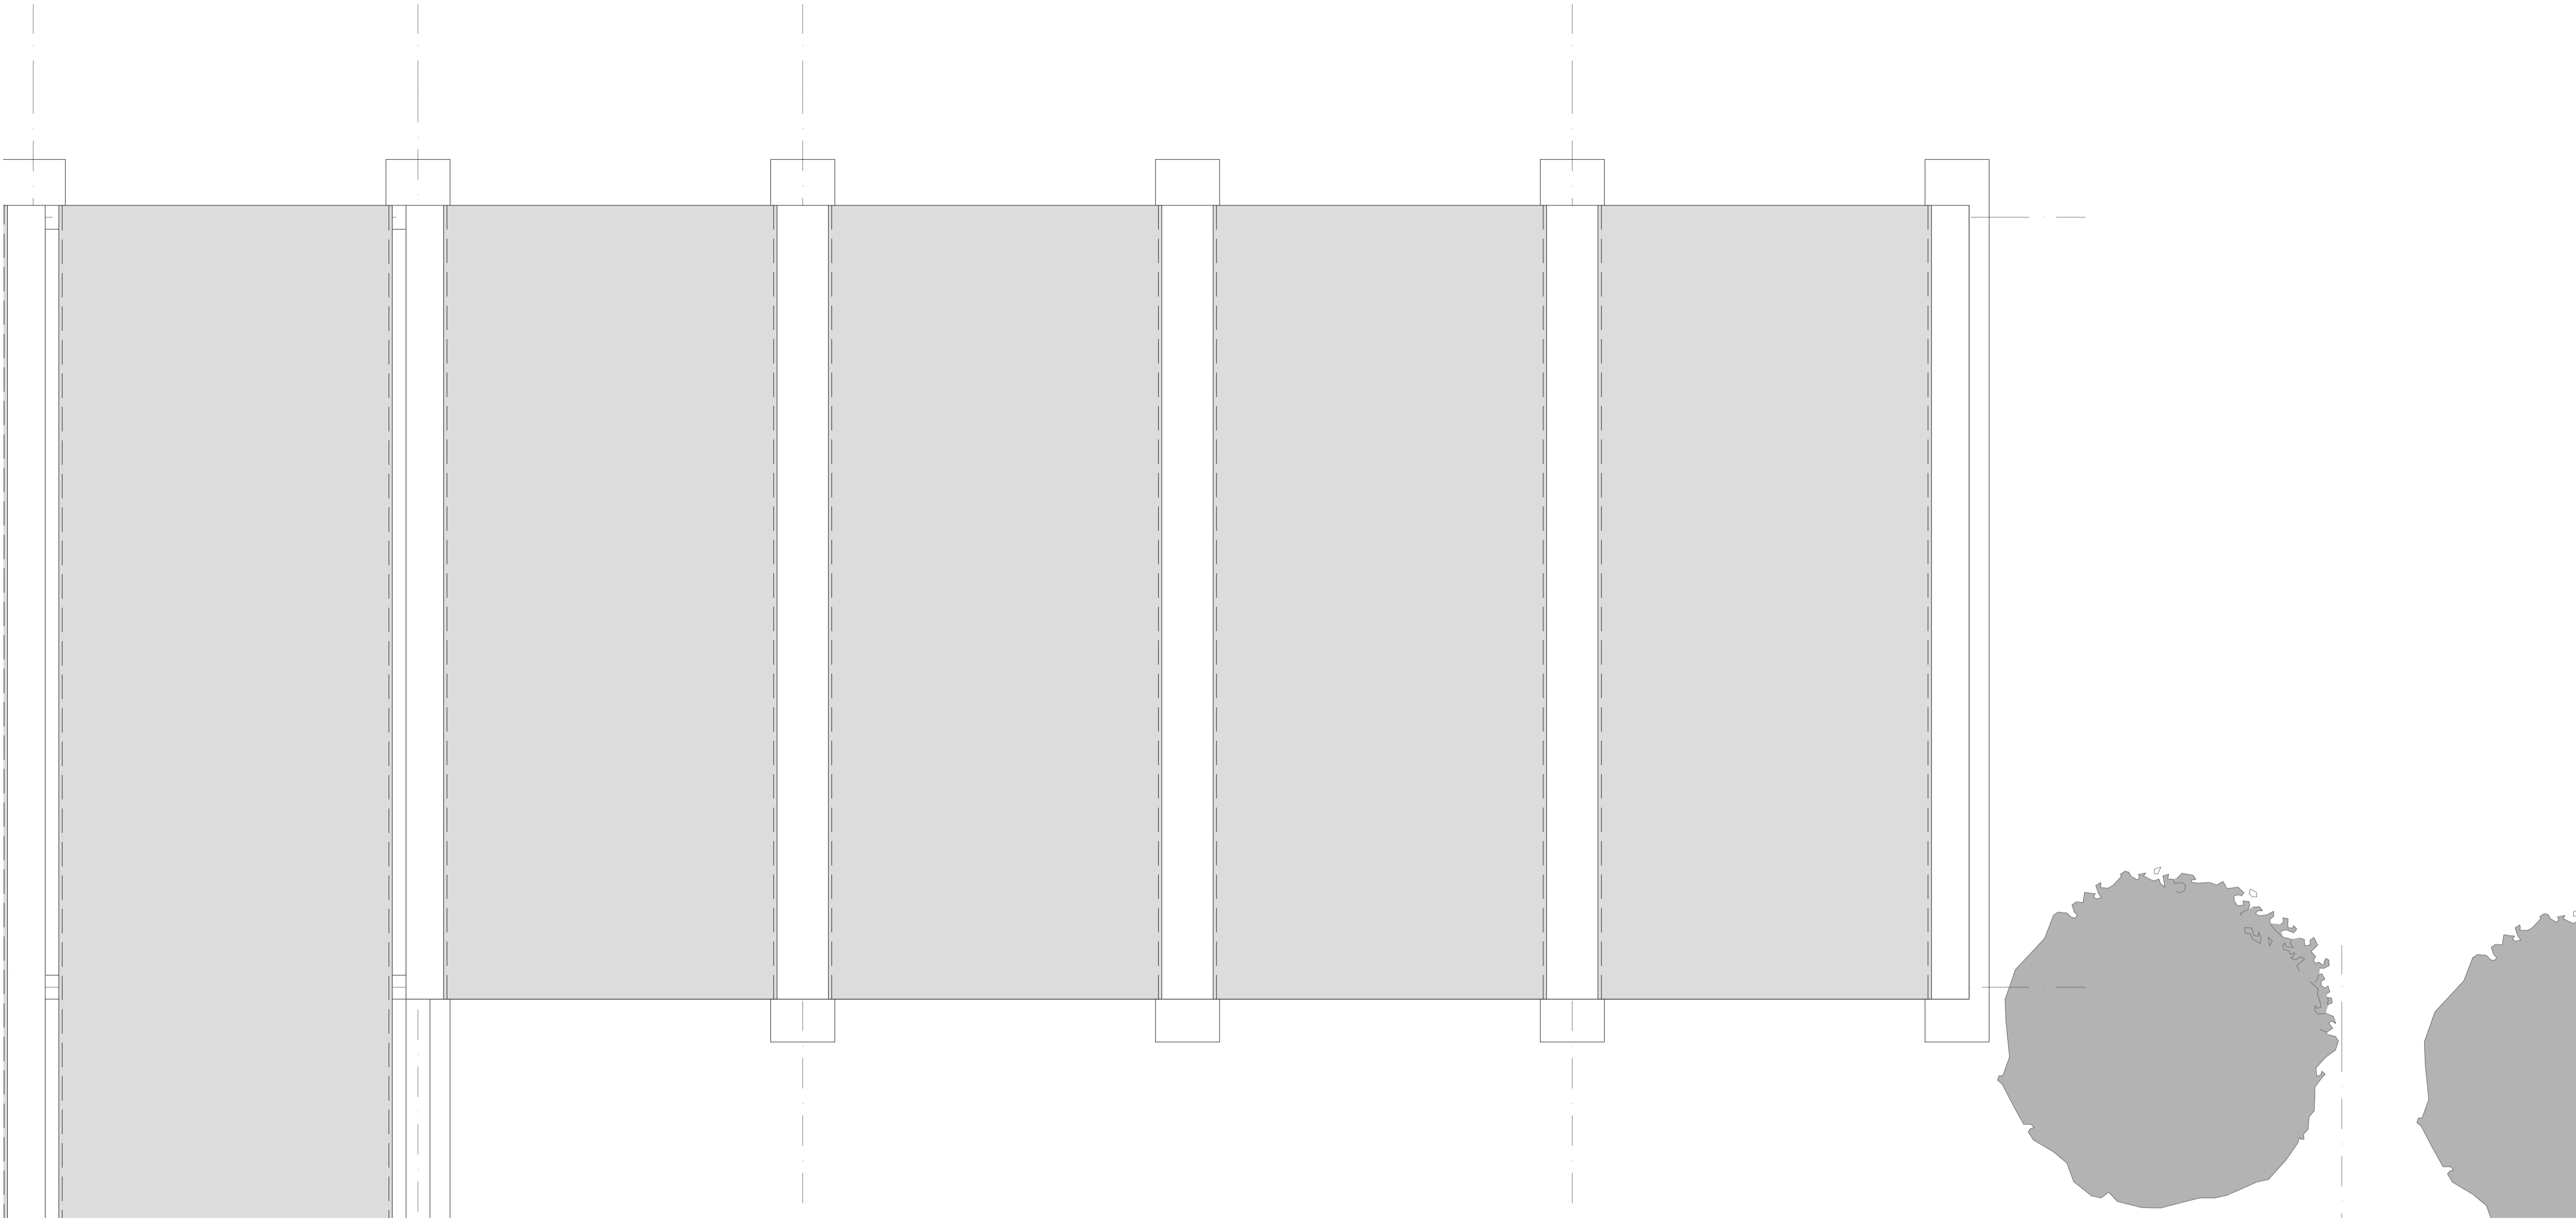

Logo: zonder_kader_228287C4.jpg

UNOPS

Rehabilitation of the Saudi Maternity Hospital
Kassala Health Citadel, Sudan

Architecture

Detailed design

Block B
Demolition Roof plan

6 March 2020
A1 | 1:100

ARC.02.B.02