



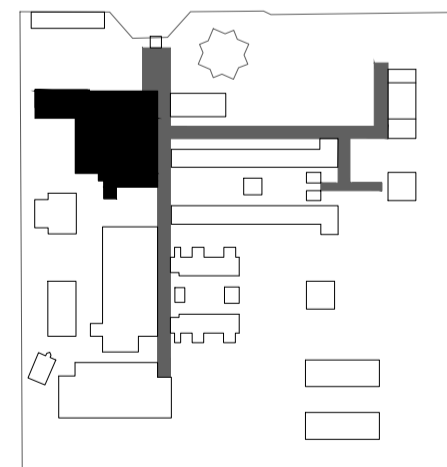

- Existing
- To be demolished
- To be built

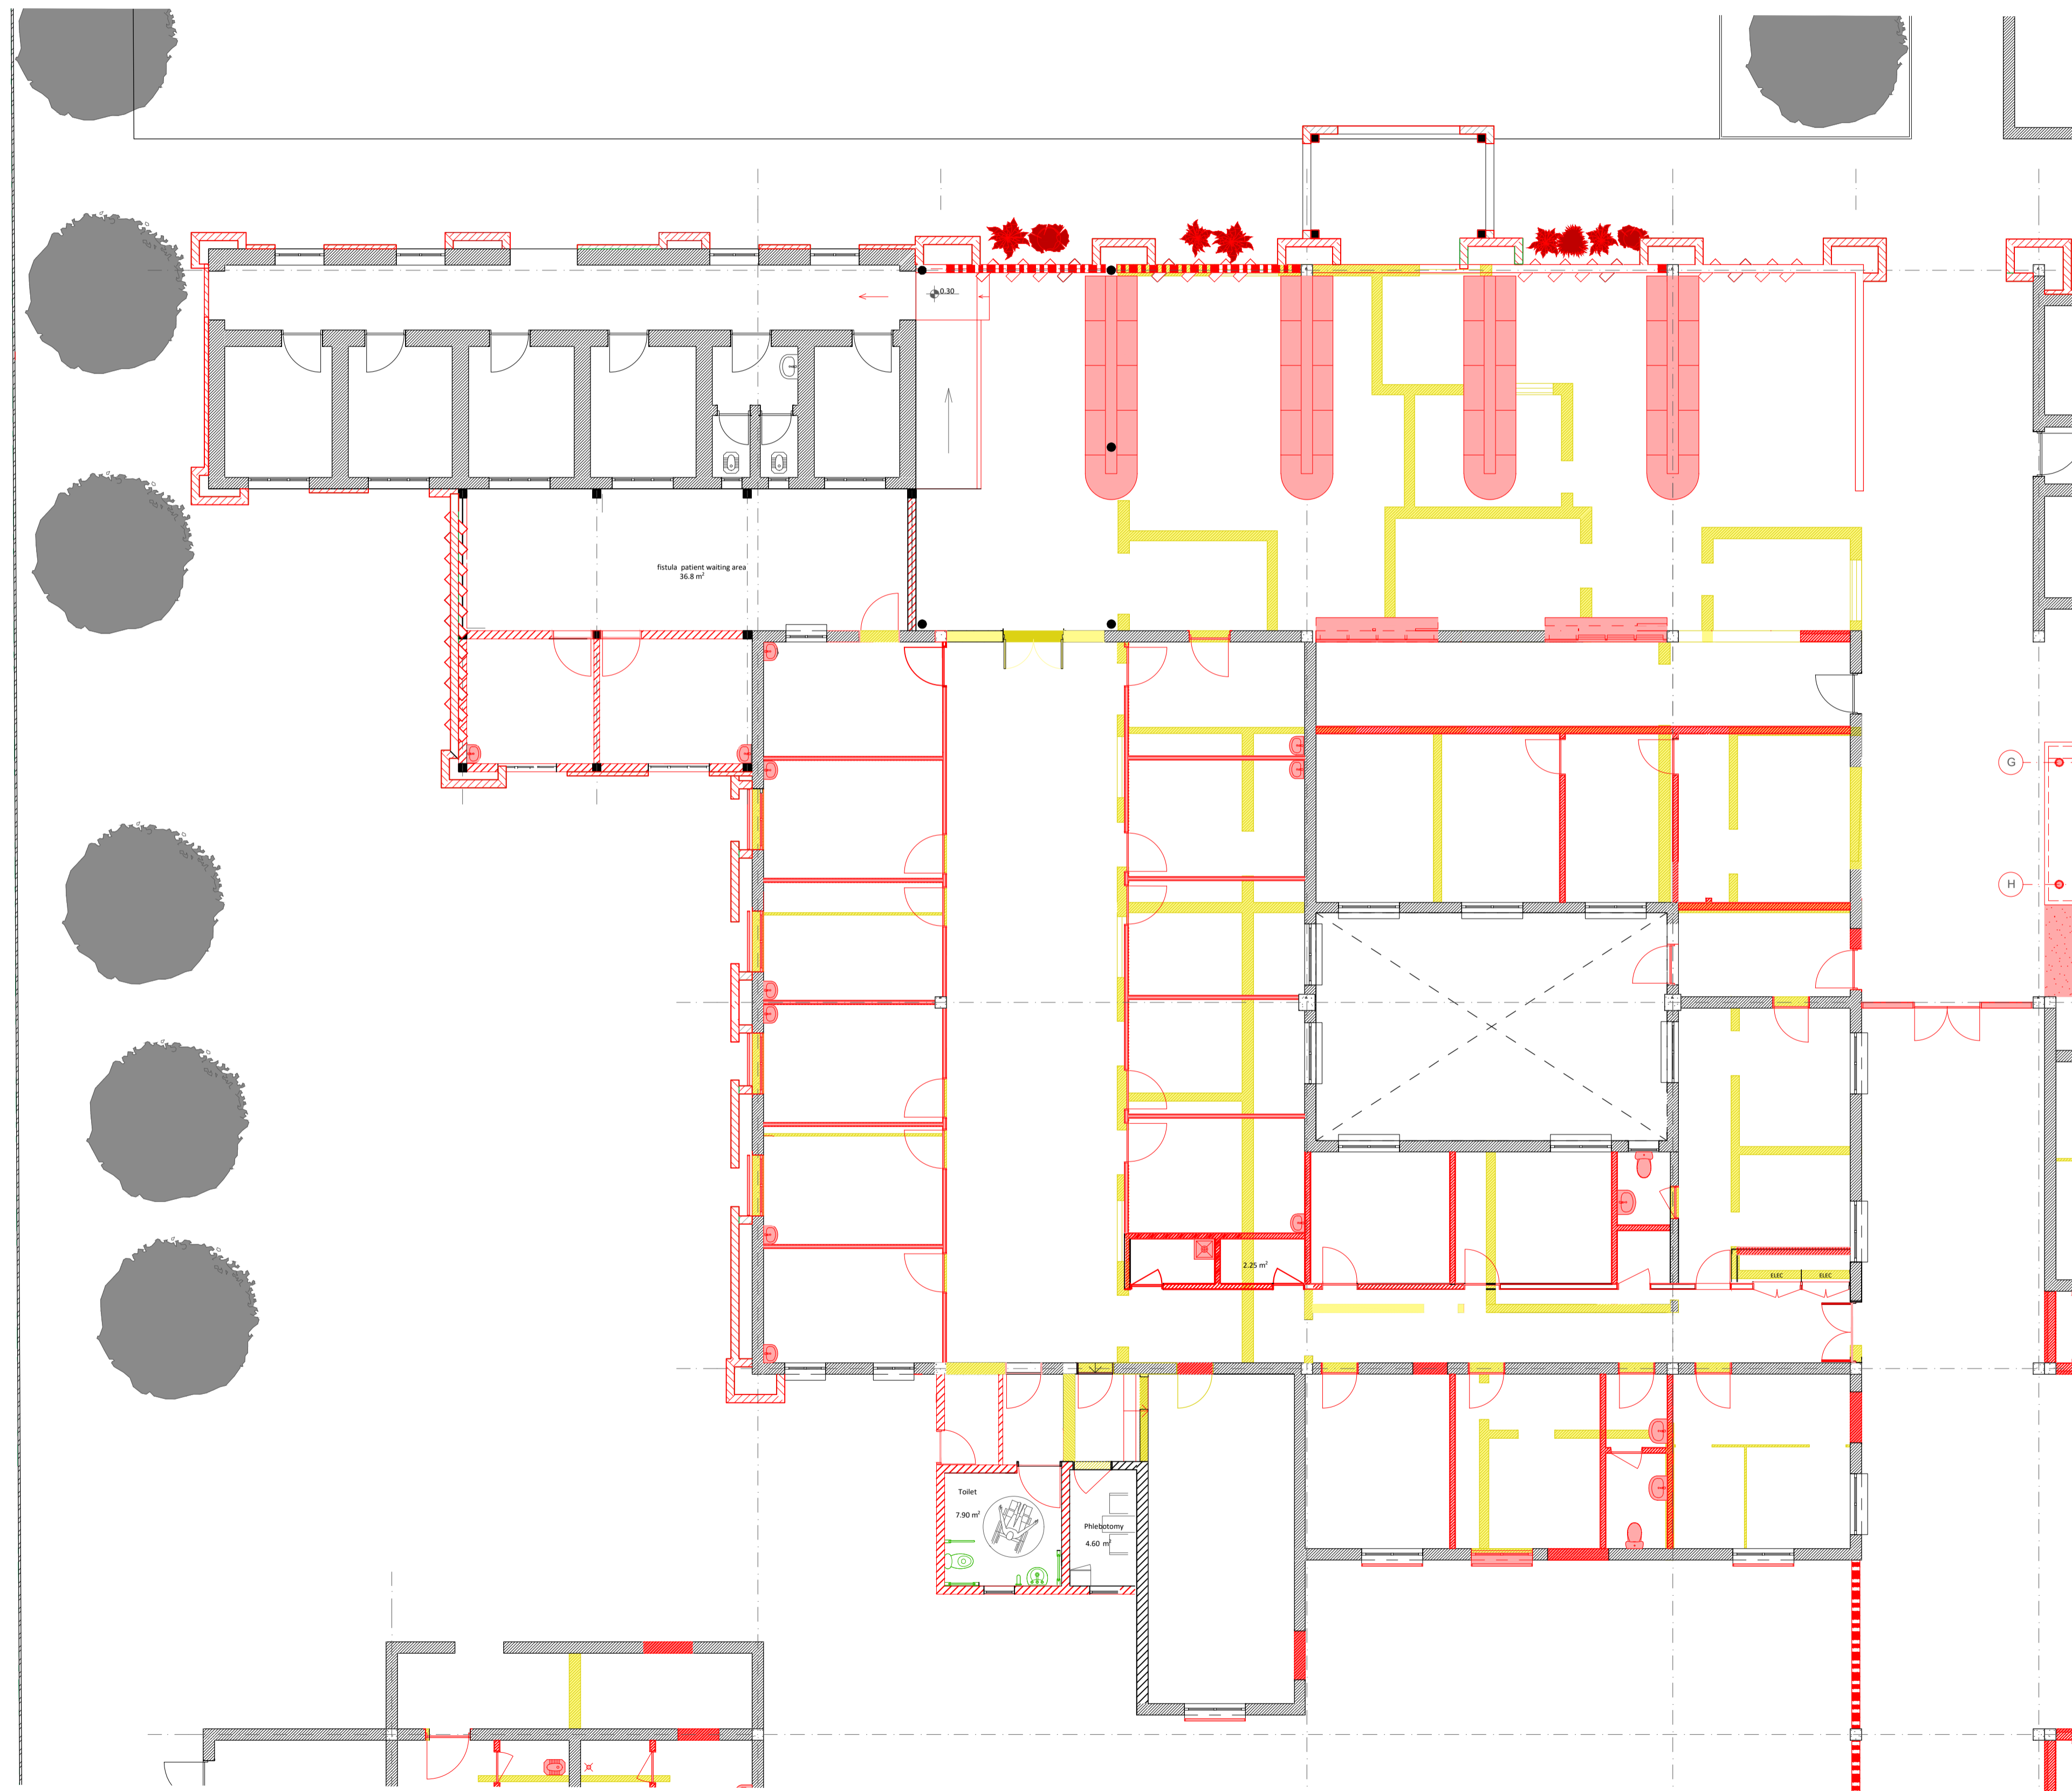

Logo\_render\_kasala\_338397C6.jpg

UNOPS

Rehabilitation of the Saudi Maternity Hospital  
Kassala Health Citadel, Sudan

Architecture

Detailed design

Block A  
Demolition Floor plan

6 March 2020  
A1 | 1:100

ARC.02.A.01