



NOTES:
All Dimensions are in Meters unless otherwise stated.
All measurements to be verified on site.
All levels to be verified on site.

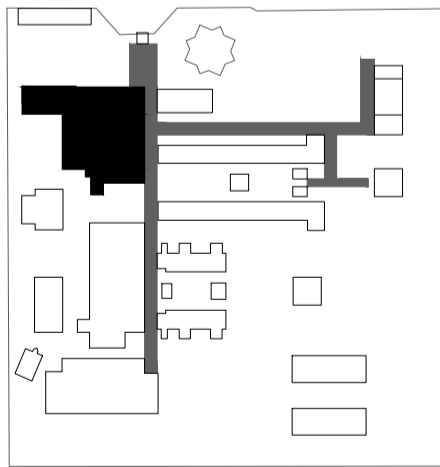

- Existing
- To be demolished
- To be built

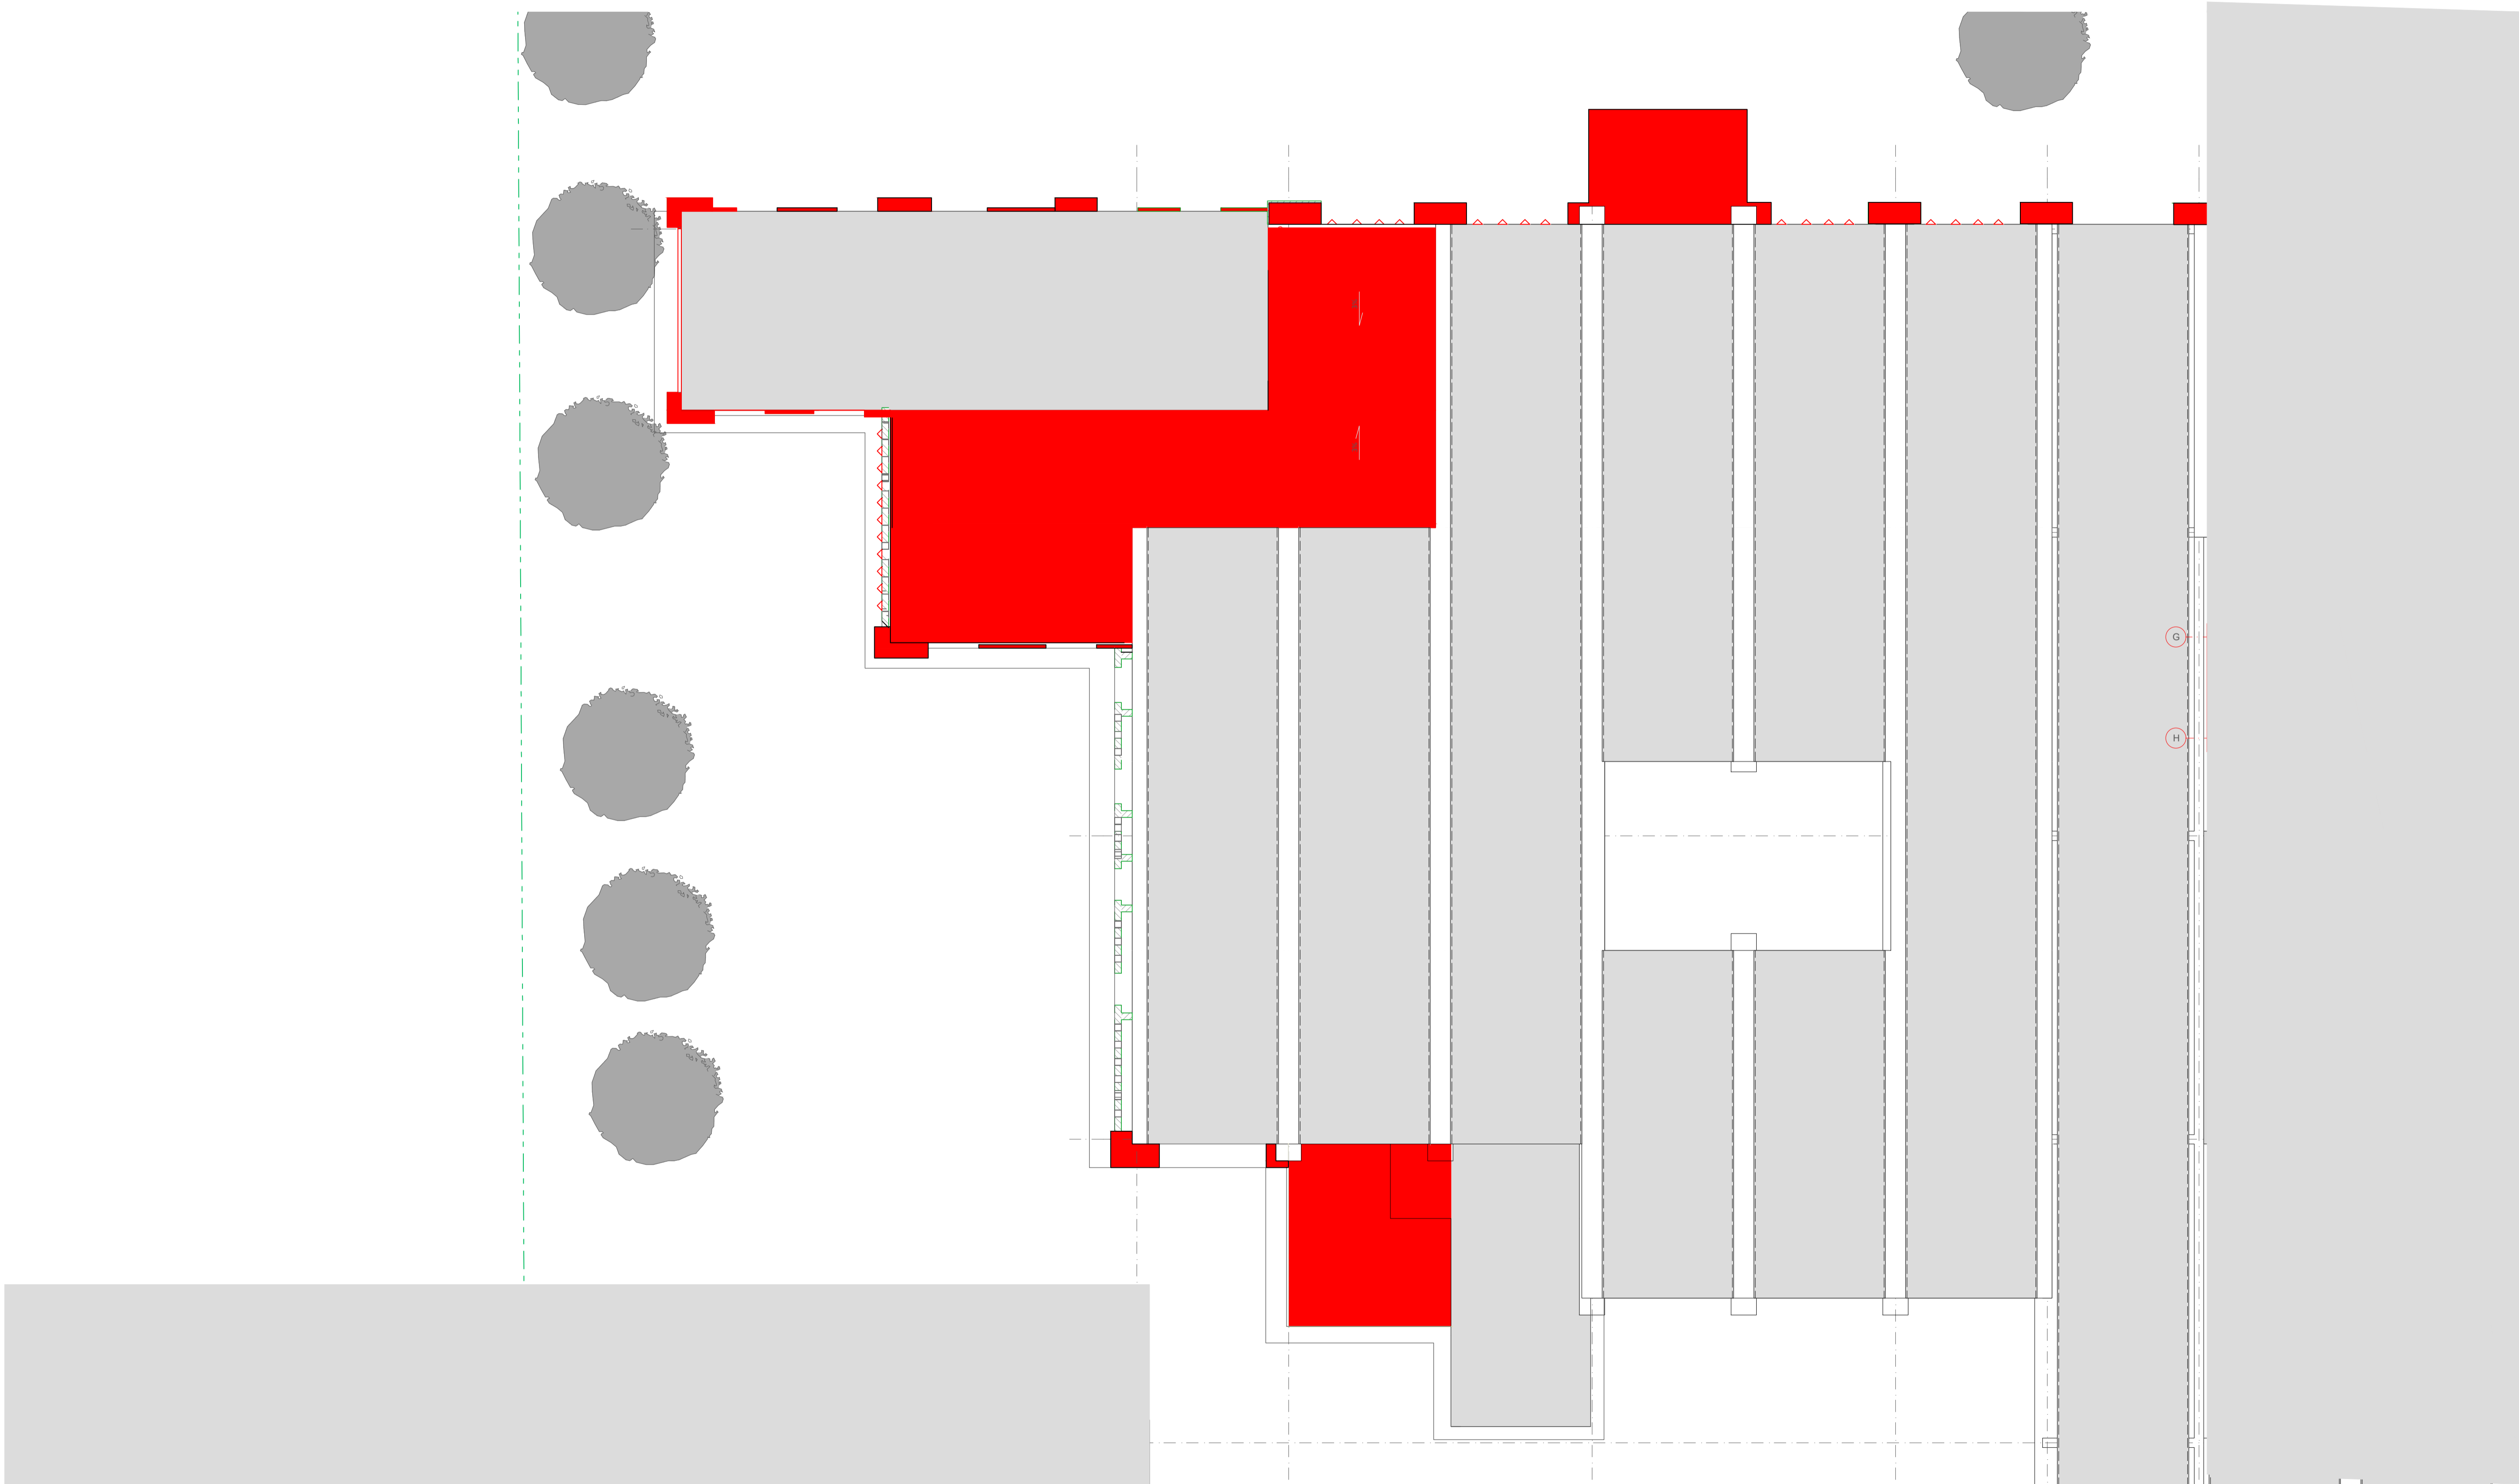

Logo_zonder_kiesler_33838705.jpg

UNOPS

Rehabilitation of the Saudi Maternity Hospital
Kassala Health Citadel, Sudan

Architecture

Detailed design

Block A
Demolition Roof plan

6 March 2020
A1 | 1:100

ARC.02.A.02