

NOTES:
All Dimensions are in Meters unless otherwise stated.
All measurements to be verified on site.
All levels to be verified on site.



WALLS:


Existing

P1 - "Skin walls" 20 cm thick fair faced brick

P2 - 20cm regular Kassala brick both sides plastered & painted.

P3 - 15cm Internal partition plastered & painted regular Kassala brick

P4 - 20cm regular Kassala brick one side plastered & other side tiling

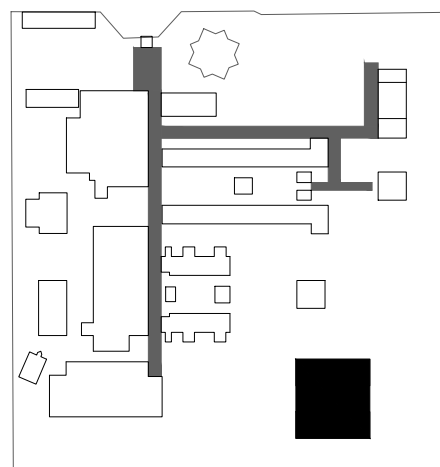

Logo: zorden_kasden_338387CK.jpg

UNOPS

Rehabilitation of the Saudi Maternity Hospital
Kassala Health Citadel, Sudan


Architecture

Detailed design

Block L
Ground Floor plan

6 March 2020
A1 | 1:100

ARC.02.L.04

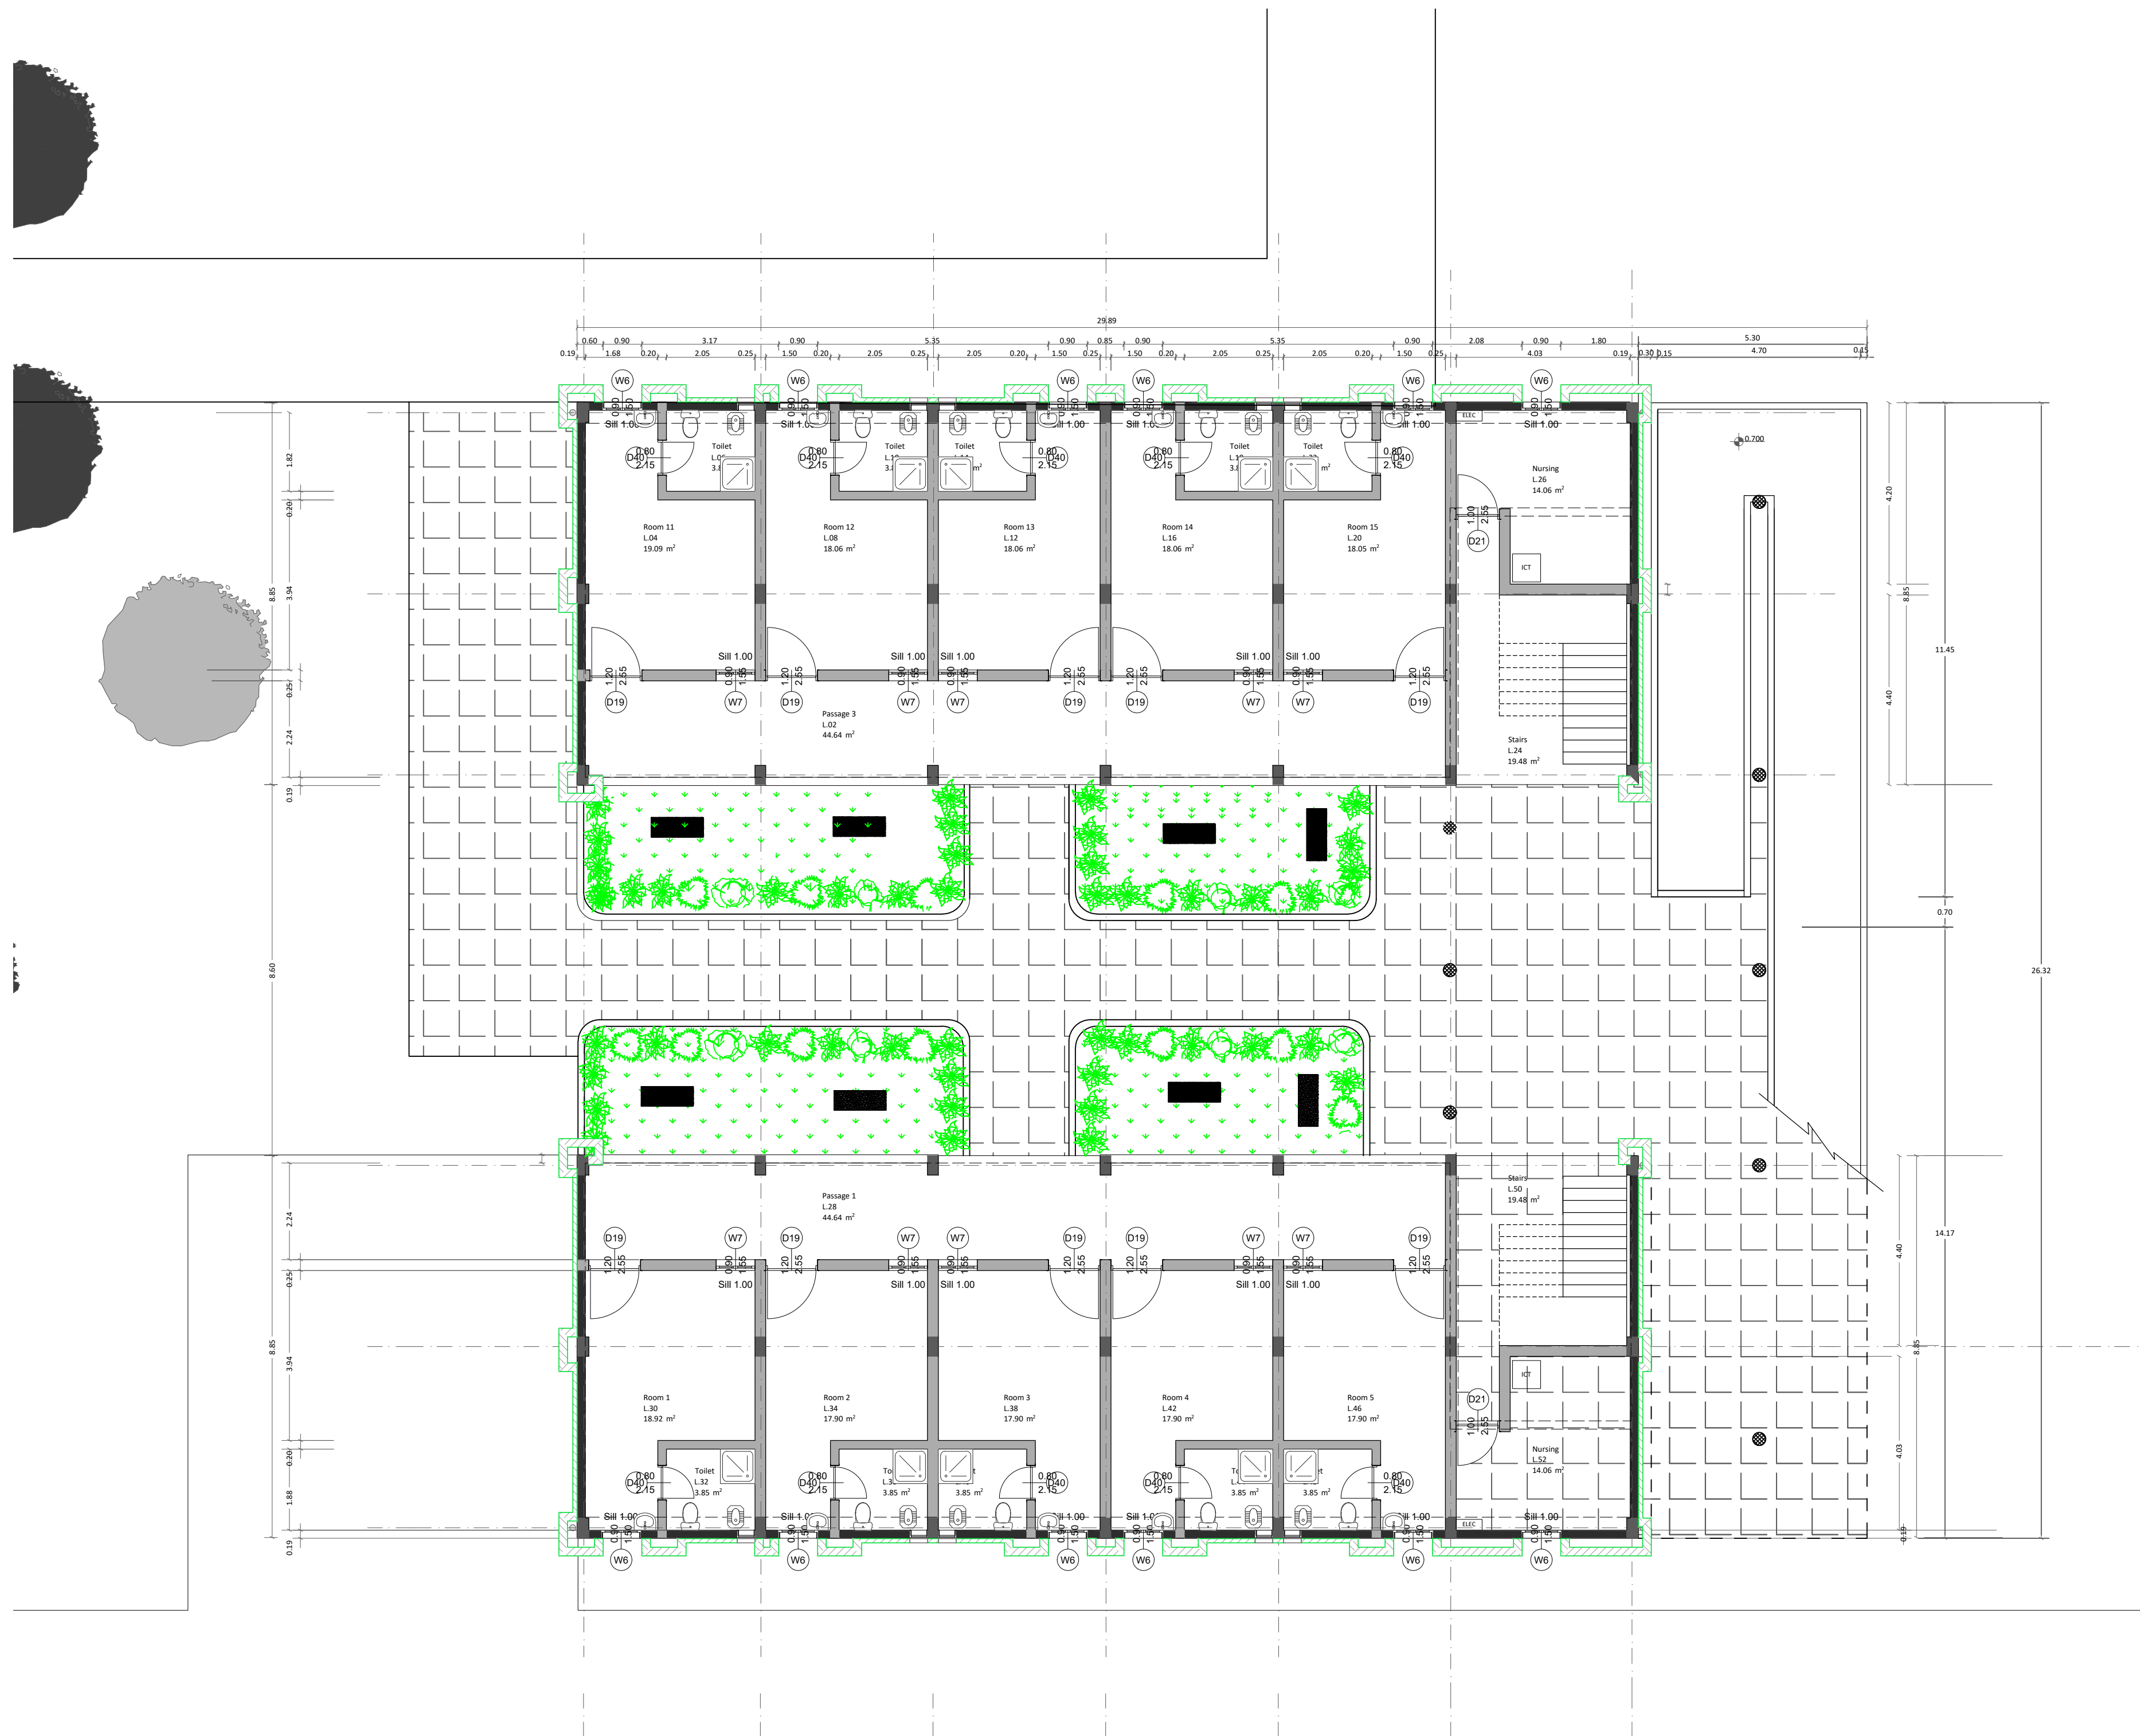

Ground Floor Plan