

NOTES:
 All dimensions are in meters unless otherwise stated.
 All measurements to be verified on site.
 All levels to be verified on site.



WALLS:



Block J

ICU

- 1 Clean utility
- 1 Corridor
- 1 ICU
- 1 Nurse station
- 1 Soiled utility
- 1 Technical room
- 1 Toilet

Laundry

- 1 Ironing/Sewing
- 1 Laundry/ Dry area
- 1 Wash area

Logistic Services (storage)



- 1 Storage

Mortuary

- 1 Body storage

Staff facilities

- 1 Lecture room
- 1 On-call room (2 beds)
- 1 On-call room (6 beds)
- 1 On-call room (6 beds)
- 1 On-call room (10 beds)
- 2 Bathroom
- 2 Corridor
- 2 Shower
- 3 Toilet
- 1 pantry

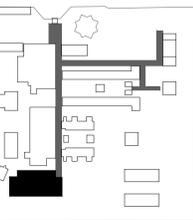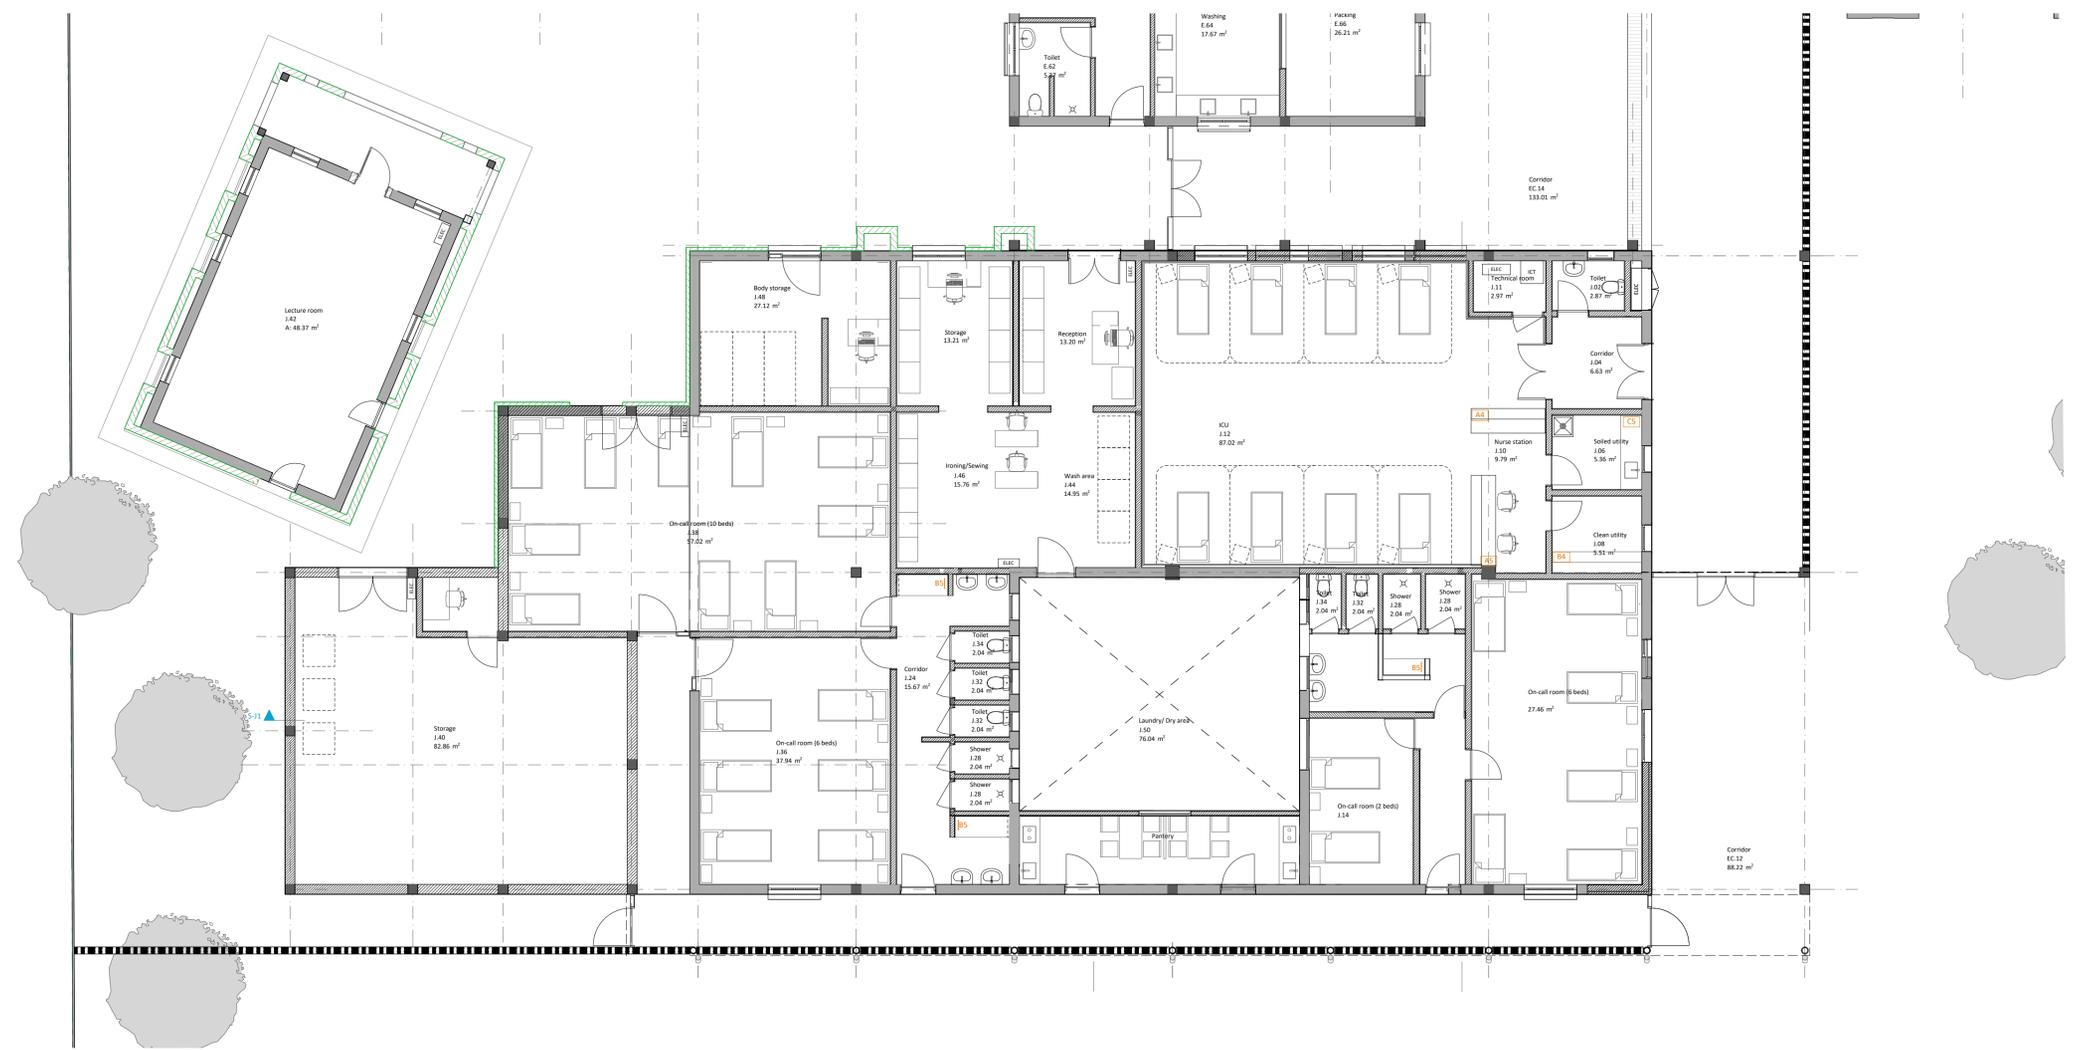

Logo zander header 20190706.jpg

UNOPS

Rehabilitation of the Saudi Maternity Hospital
 Kassala Health Citadel, Sudan

Architecture

Detailed design

Block J
 Room Schedule

6 March 2020
 A1 | 1:100

ARC.02.J.06