
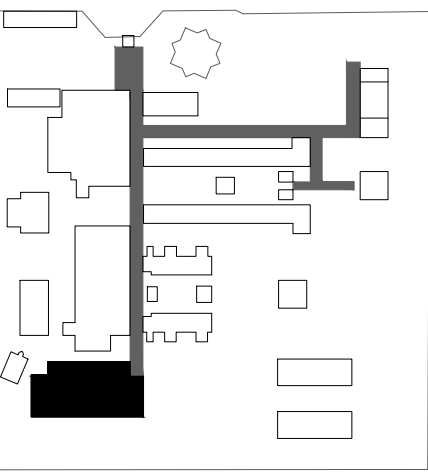


NOTES:
All Dimensions are in Meters unless otherwise stated.
All measurements to be verified on site.
All levels to be verified on site.

CEILING:

- C1: 3 coats of acrylic emulsion paint over white cement slurry over cement sand screed to over two coats of putty filler over 1 coat of primer over primer over plaster (existing plastered board ceiling)
- C2: 3 coats of acrylic emulsion paint over white cement slurry over cement sand screed to over two coats of putty filler over 1 coat of primer over primer over plaster (concrete slab soffits)

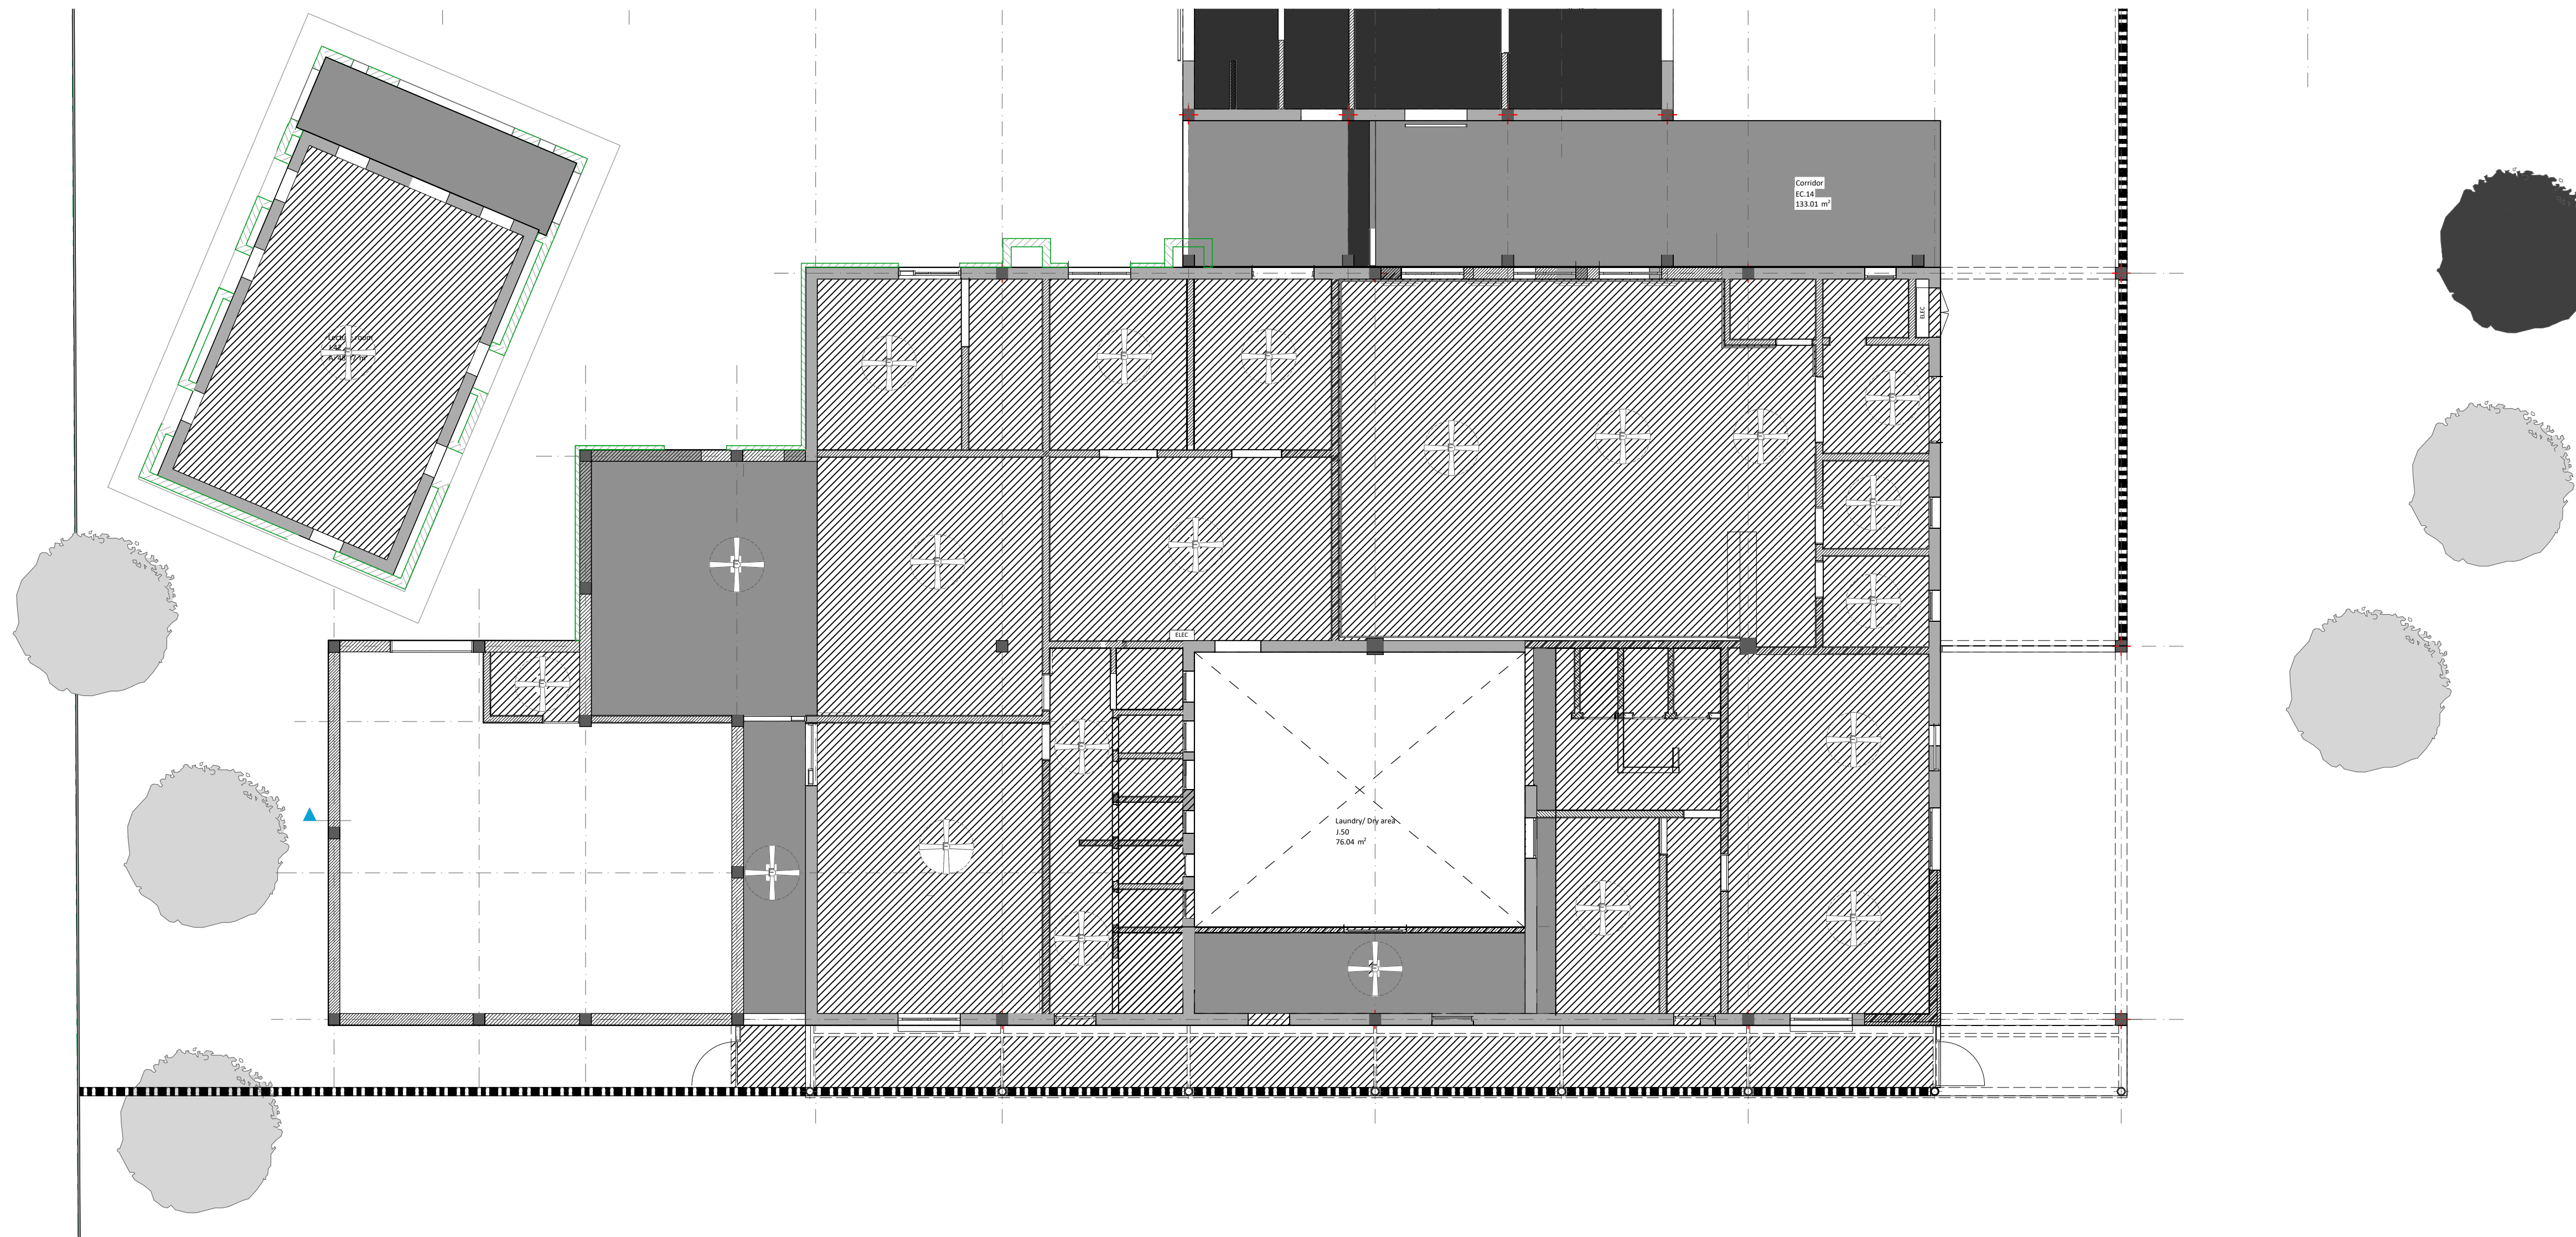

Logo: border: 1px solid black; padding: 2px; display: inline-block; width: 100px; height: 100px; background-color: black; vertical-align: middle;">

UNOPS

Rehabilitation of the Saudi Maternity Hospital
Kassala Health Citadel, Sudan

Architecture

Detailed design

Block J
Reflected Ceiling Plan

6 March 2020
A1 | 1:100

ARC.02.J.07